
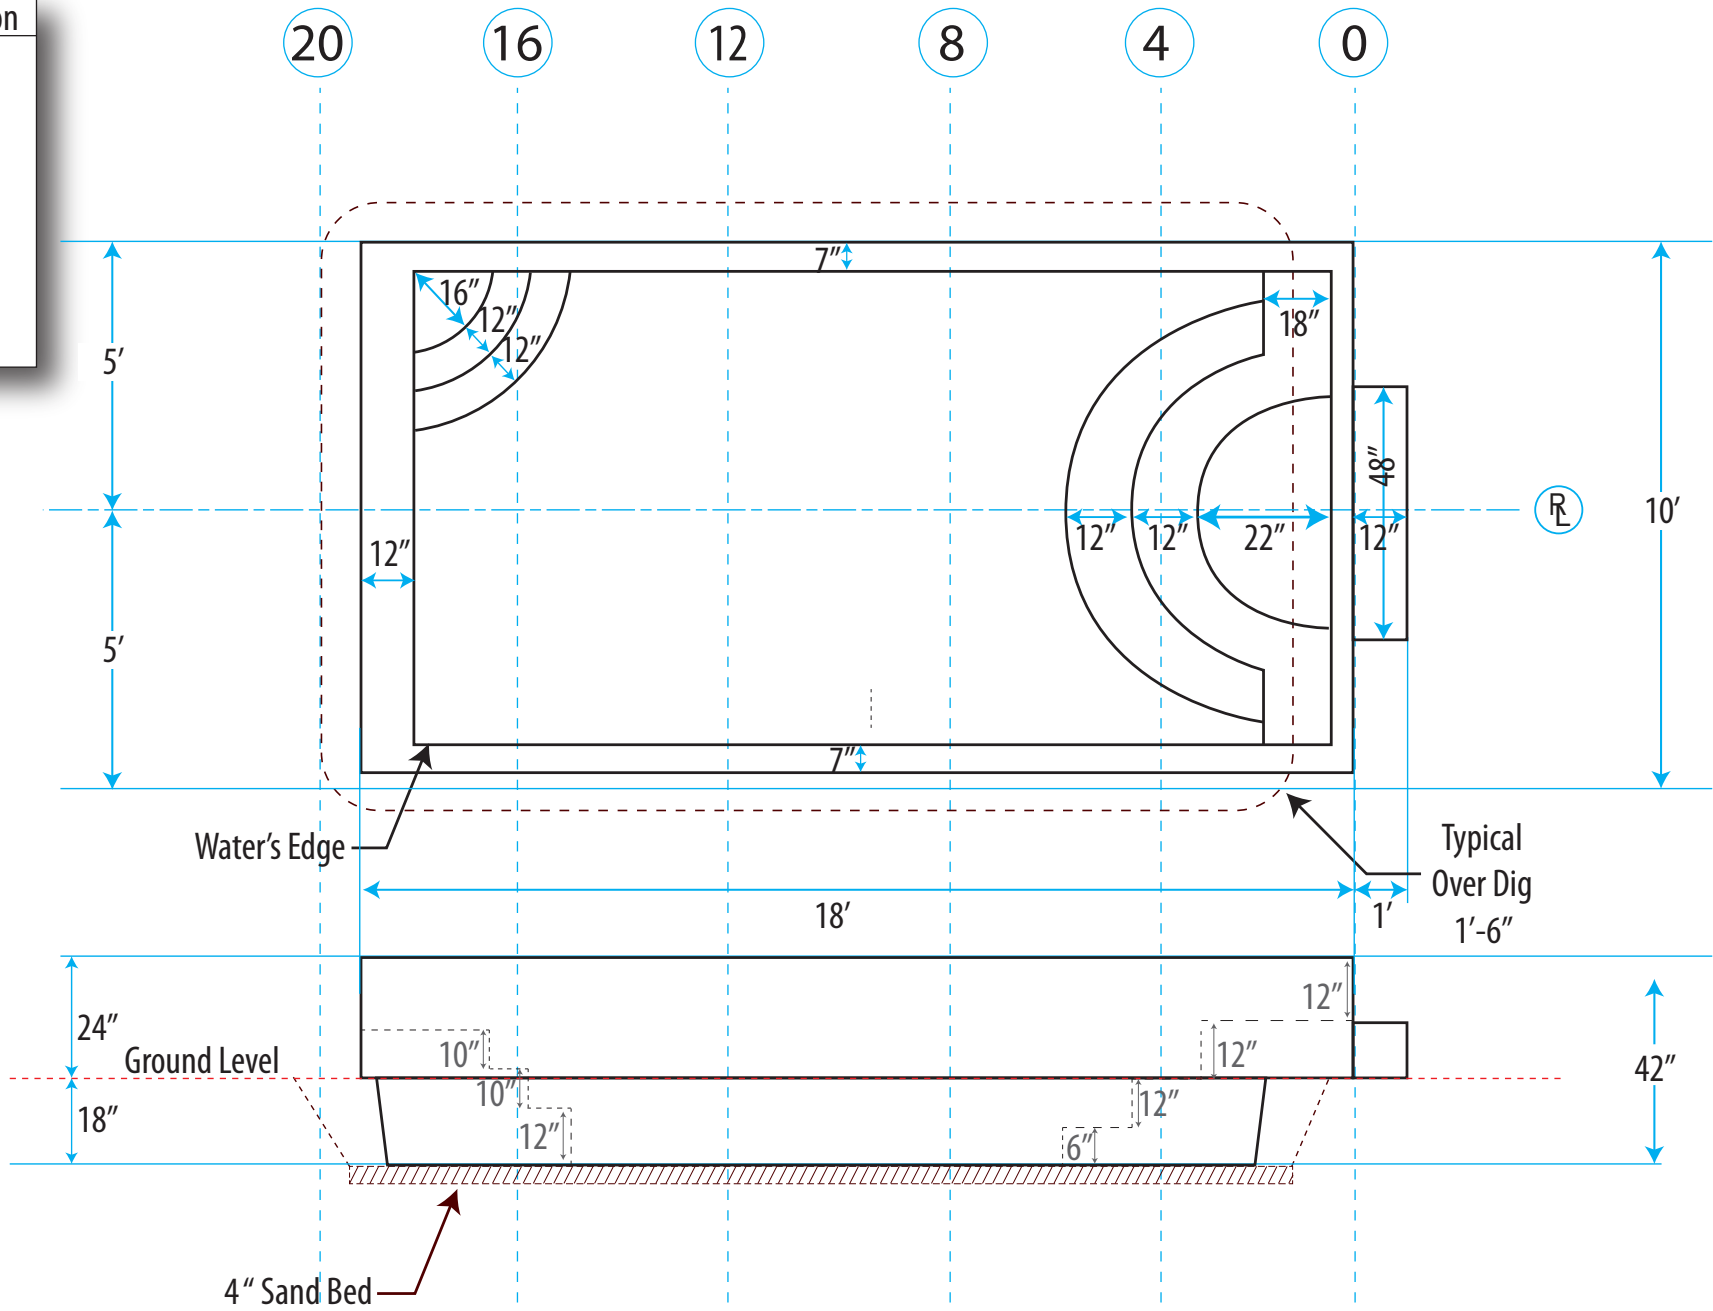


Wall Section

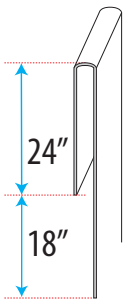

Canyon Lake

NOTE: All dimensions are approximate and should be field verified and determined prior to installation

NOT TO SCALE

Date: 1/15/14

Drawn by: Tom R