



PLAN VIEW
 SCALE 1/4" = 1'-0"

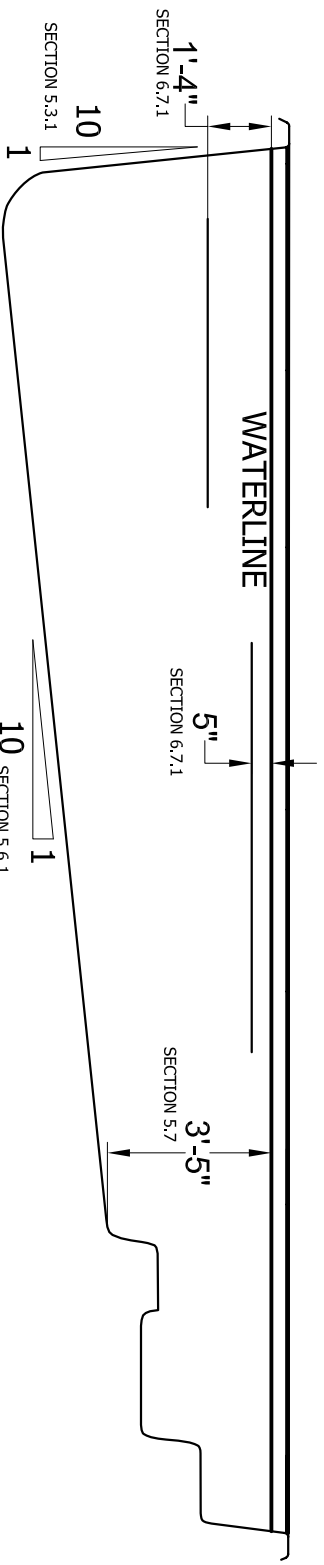


ELEVATION
 SCALE 1/4" = 1'-0"

AREA: 290 SQ. FT
 PERIMETER: 82 FT
 VOLUME: 6800 GAL

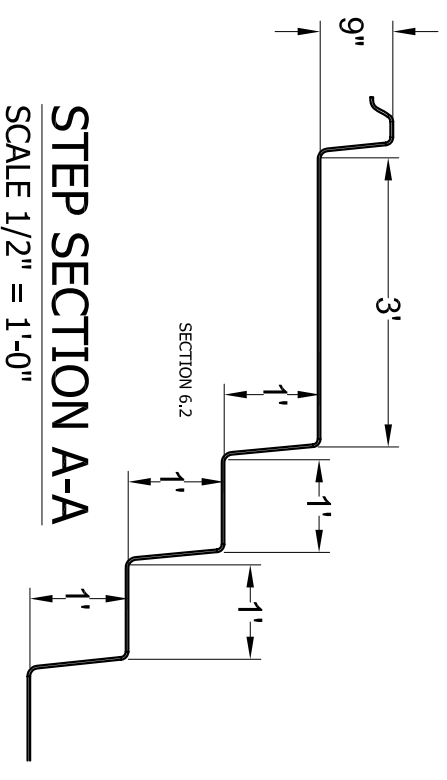

STEP SECTION A-A
 SCALE 1/2" = 1'-0"

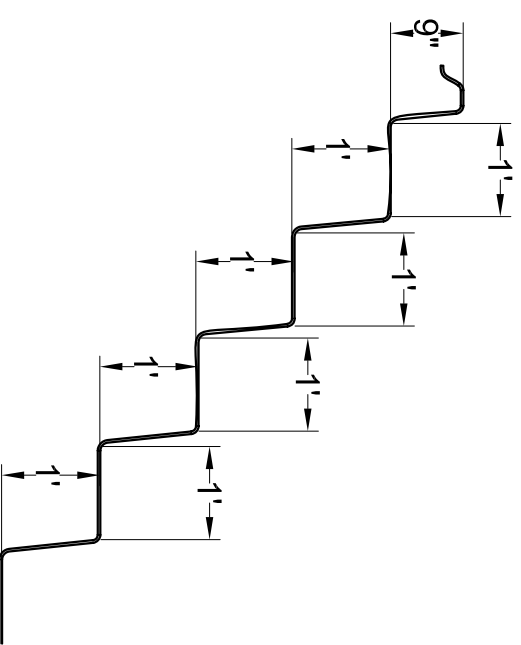

STEP SECTION B-B
 SCALE 1/2" = 1'-0"



NON-SKID (SECTION 8.1)

DESERT SPRINGS 190 NSPI-5	
SCALE AS NOTED	DATE 05-30-08
DRAWN BY KLB	REVISION 01