



404 SQ IN TREAD SURFACE AREA
SECTION 6.2.1

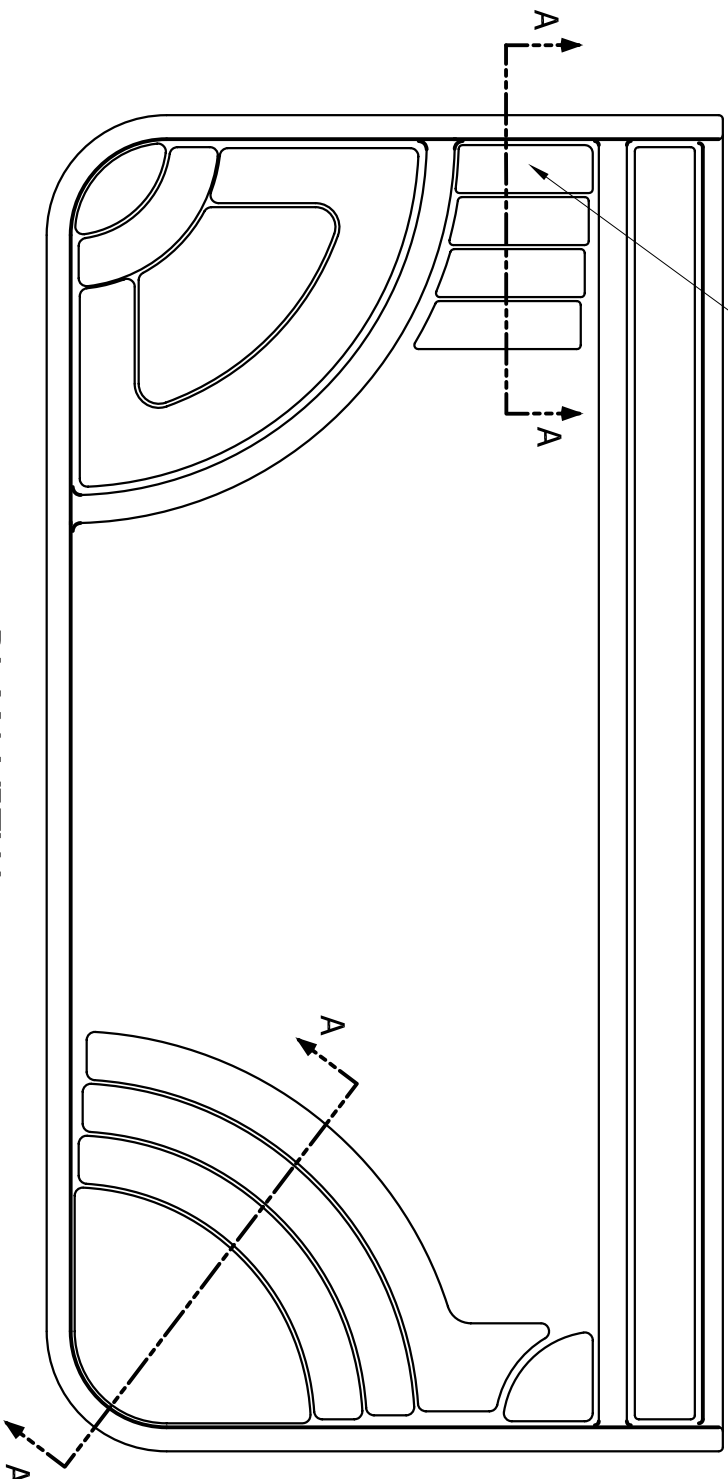


PLAN VIEW
SCALE 1/4" = 1'-0"

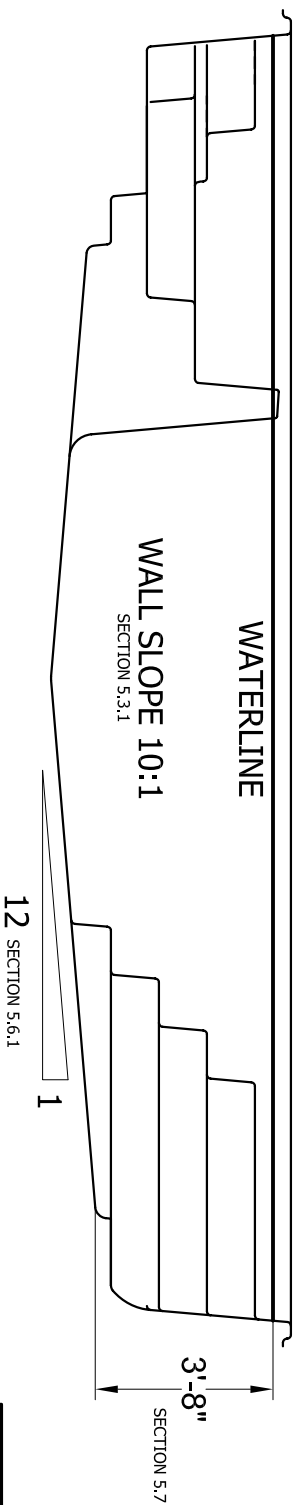

ELEVATION
SCALE 1/4" = 1'-0"

AREA: 294 SQ.FT
PERIMETER: 53 FT
VOLUME: 9000 GAL

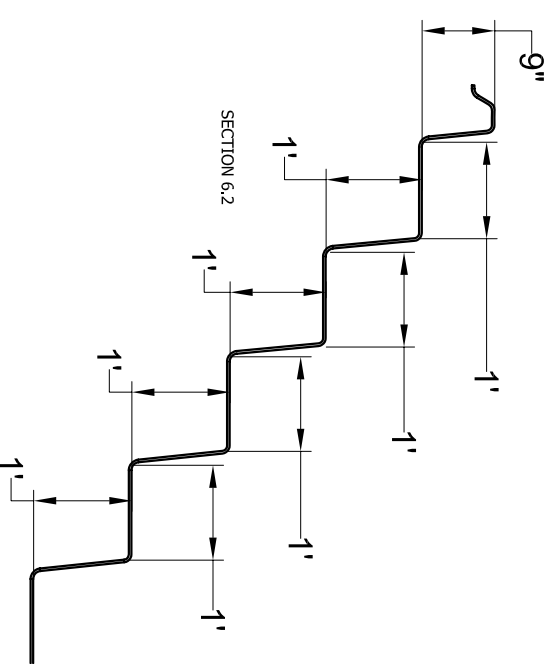

STEP SECTION A-A
SCALE 1/2" = 1'-0"

AS PER SECTION 8.1, ALL SURFACES
WITHIN THE POOL INTENDED TO
PROVIDE FOOTING FOR BATHERS HAVE
SLIP RESISTING SURFACES

IPOOL II 726 NSPI-5

SCALE AS NOTED	DATE 05-30-08
DRAWN BY KLB	REVISION 01