



PLAN VIEW
SCALE 3/16" = 1'-0"

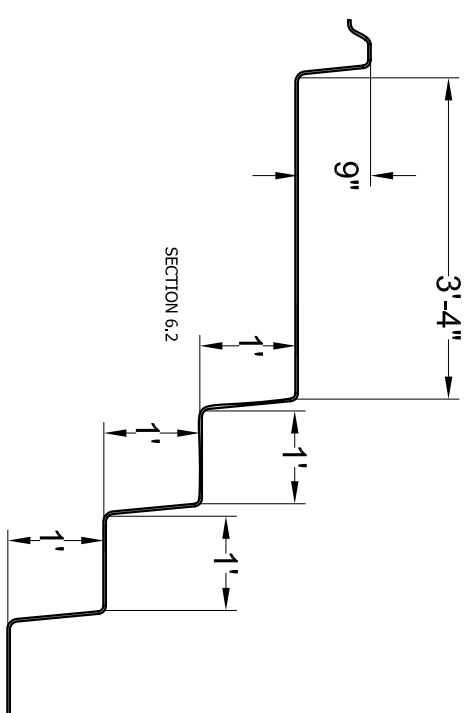

STEP SECTION A-A
SCALE 1/2" = 1'-0"

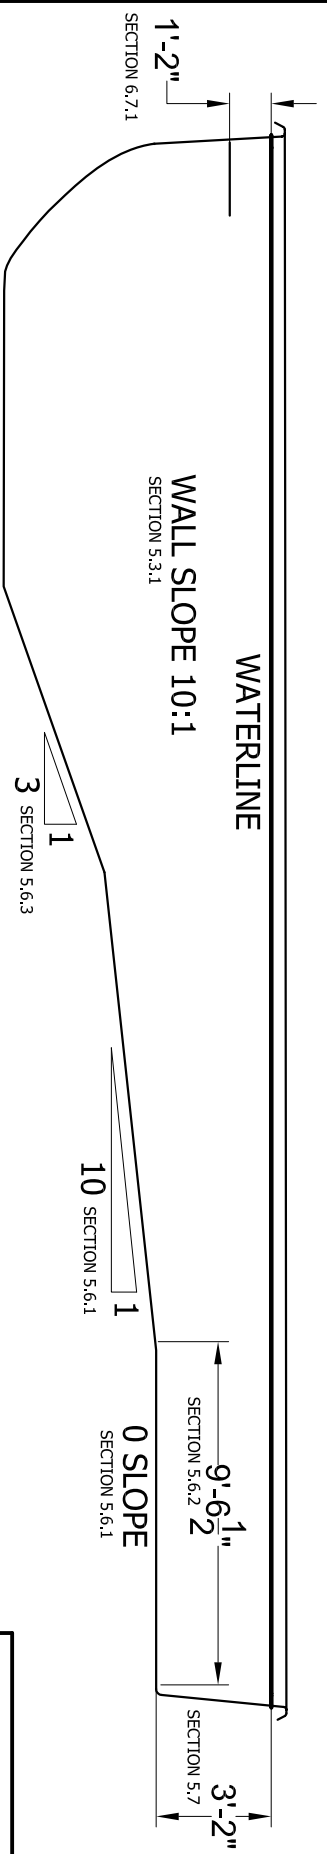

ELEVATION
SCALE 3/16" = 1'-0"

AS PER SECTION 8.1, ALL SURFACES WITHIN THE POOL INTENDED TO PROVIDE FOOTING FOR BATHERS HAVE SLIP RESISTING SURFACES

AREA: 658 SQ.FT
PERIMETER: 117 FT
VOLUME: 22000 GAL

LUXOR DEEP 580 NSPI-5	
SCALE AS NOTED	DATE 05-31-08
DRAWN BY KLB	REVISION 01