



PLAN VIEW

SCALE 1/4" = 1'-0"

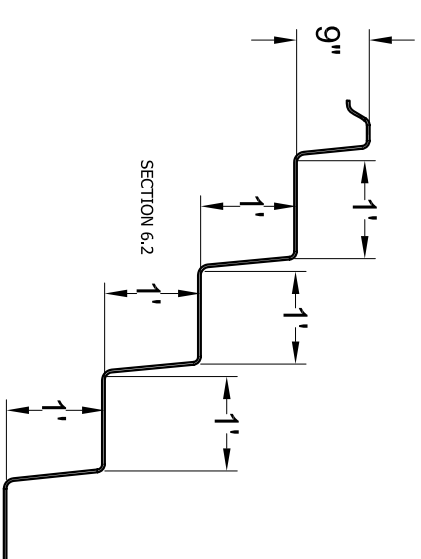

STEP SECTION A-A

SCALE 1/2" = 1'-0"

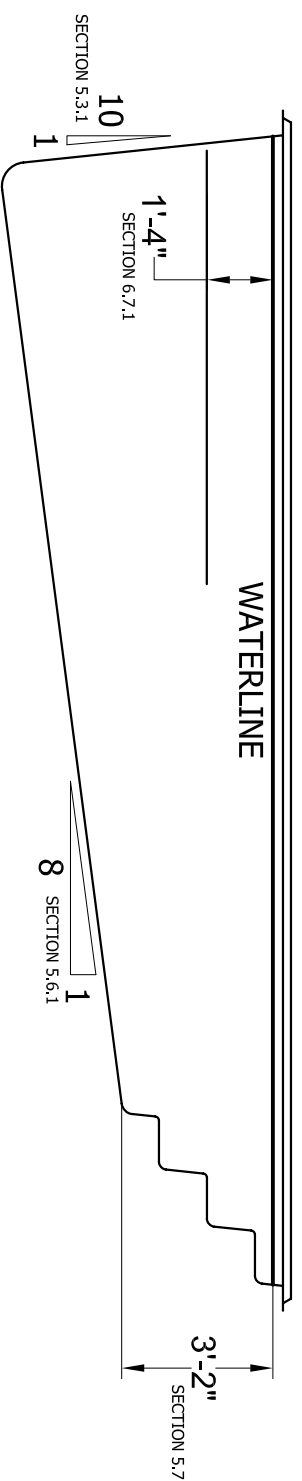

ELEVATION

SCALE 1/4" = 1'-0"

AS PER SECTION 8.1, ALL SURFACES WITHIN THE POOL INTENDED TO PROVIDE FOOTING FOR BATHERS HAVE SLIP RESISTING SURFACES

AREA: 254 SQ.FT
 PERIMETER: 71 FT
 VOLUME: 8500 GAL

WYLEELA P21 NSPI-5

SCALE AS NOTED	DATE 05-31-08
DRAWN BY KLB	REVISION 01