


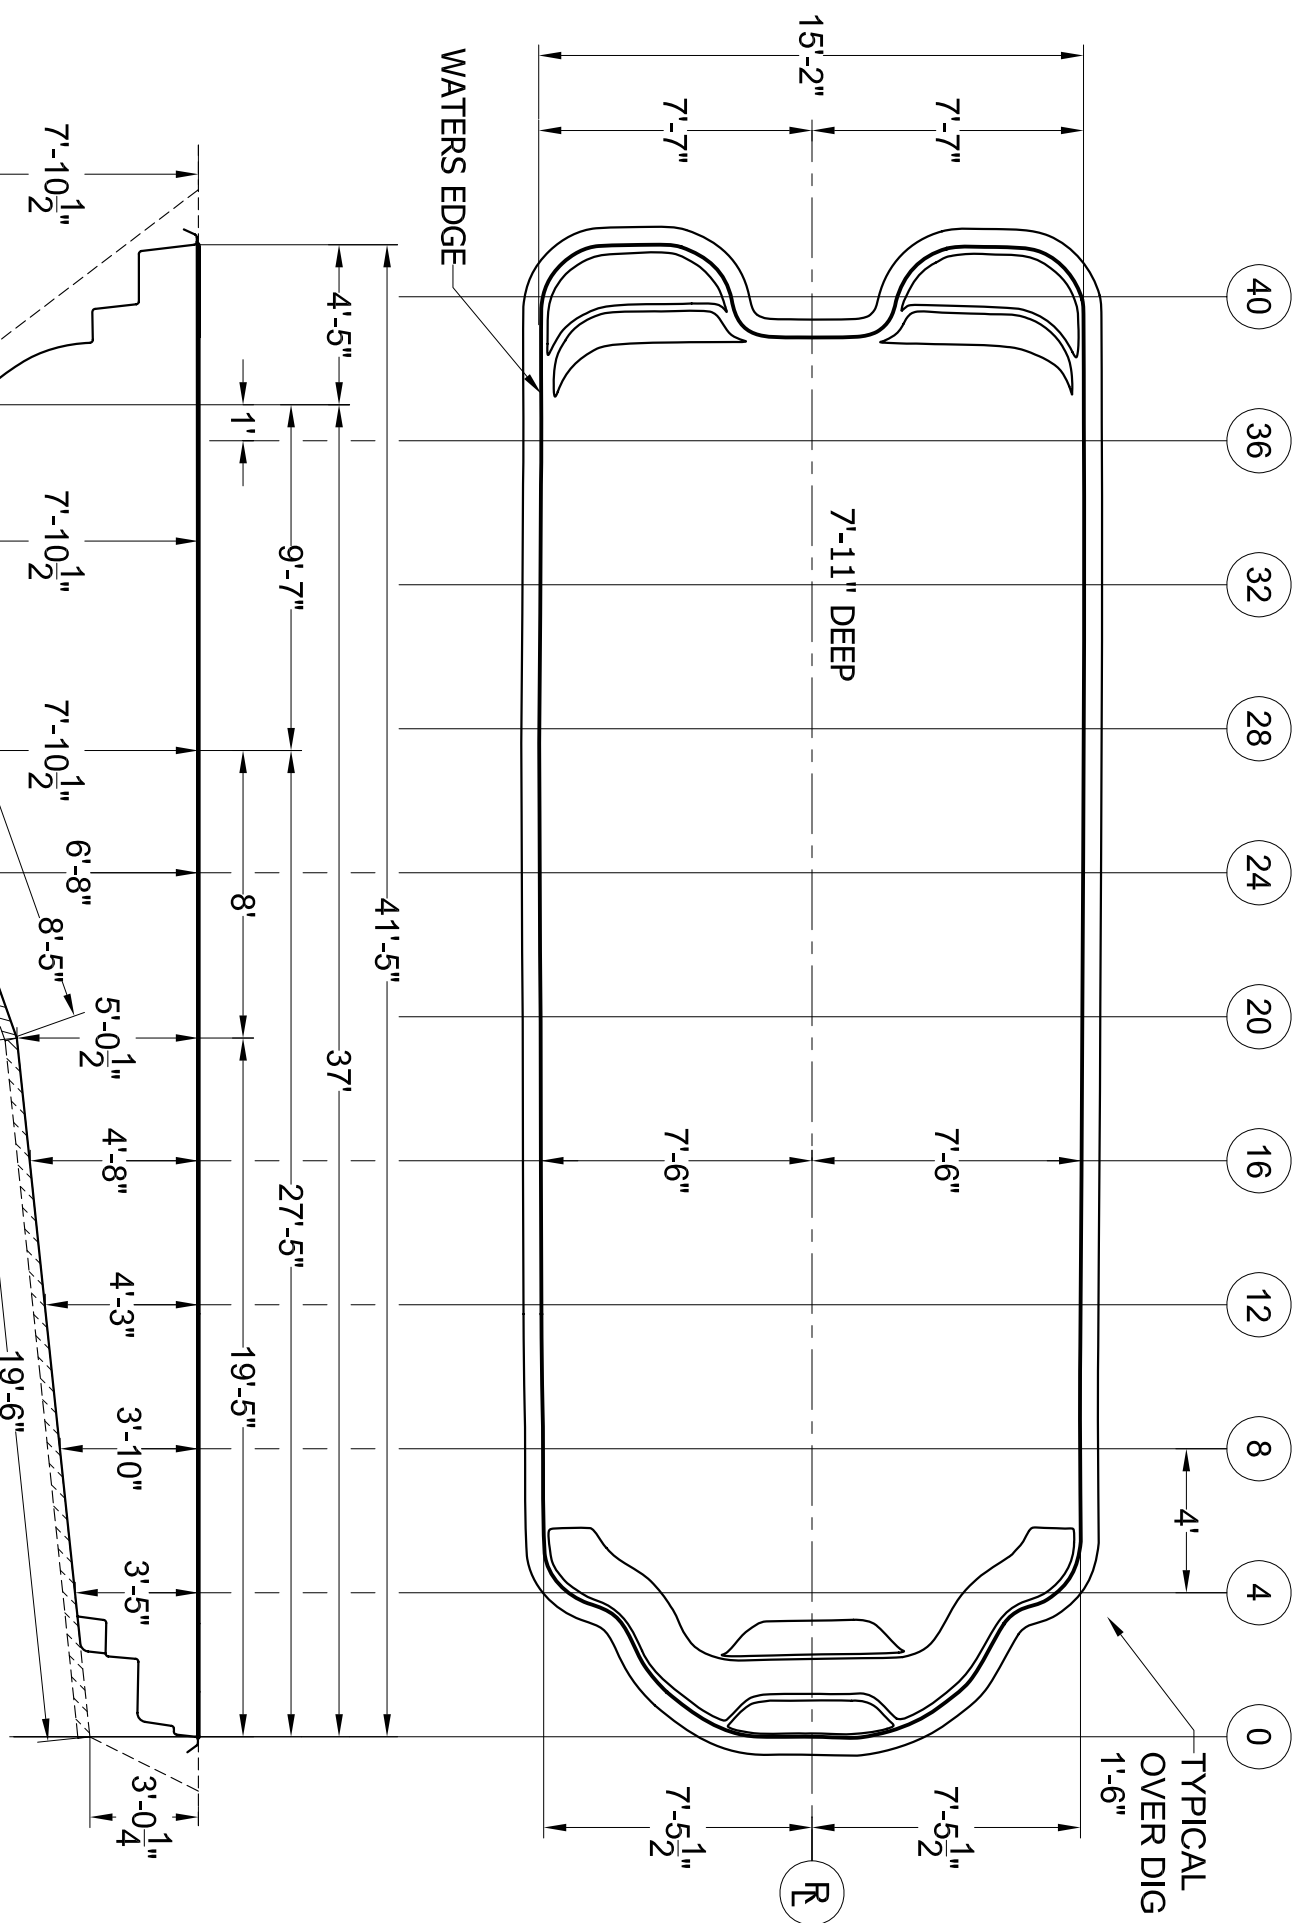

WATERS EDGE



7'-11" DEEP

TYPICAL OVER DIG 1'-6"

R

WEIGHT: 3300 LBS
 AREA: 590 SQ FT
 PERIMETER: 110 FT
 VOLUME: 20500 GAL

DALLAS 540 - DIG PLAN	
SCALE 3/16"=1'-0"	DATE 06-30-05
DRAWN BY KLB	REVISION 01

ALL MEASUREMENTS AND QUANTITIES ARE BASED ON AVERAGES