




32 28 24 20 16 12 8 4 0

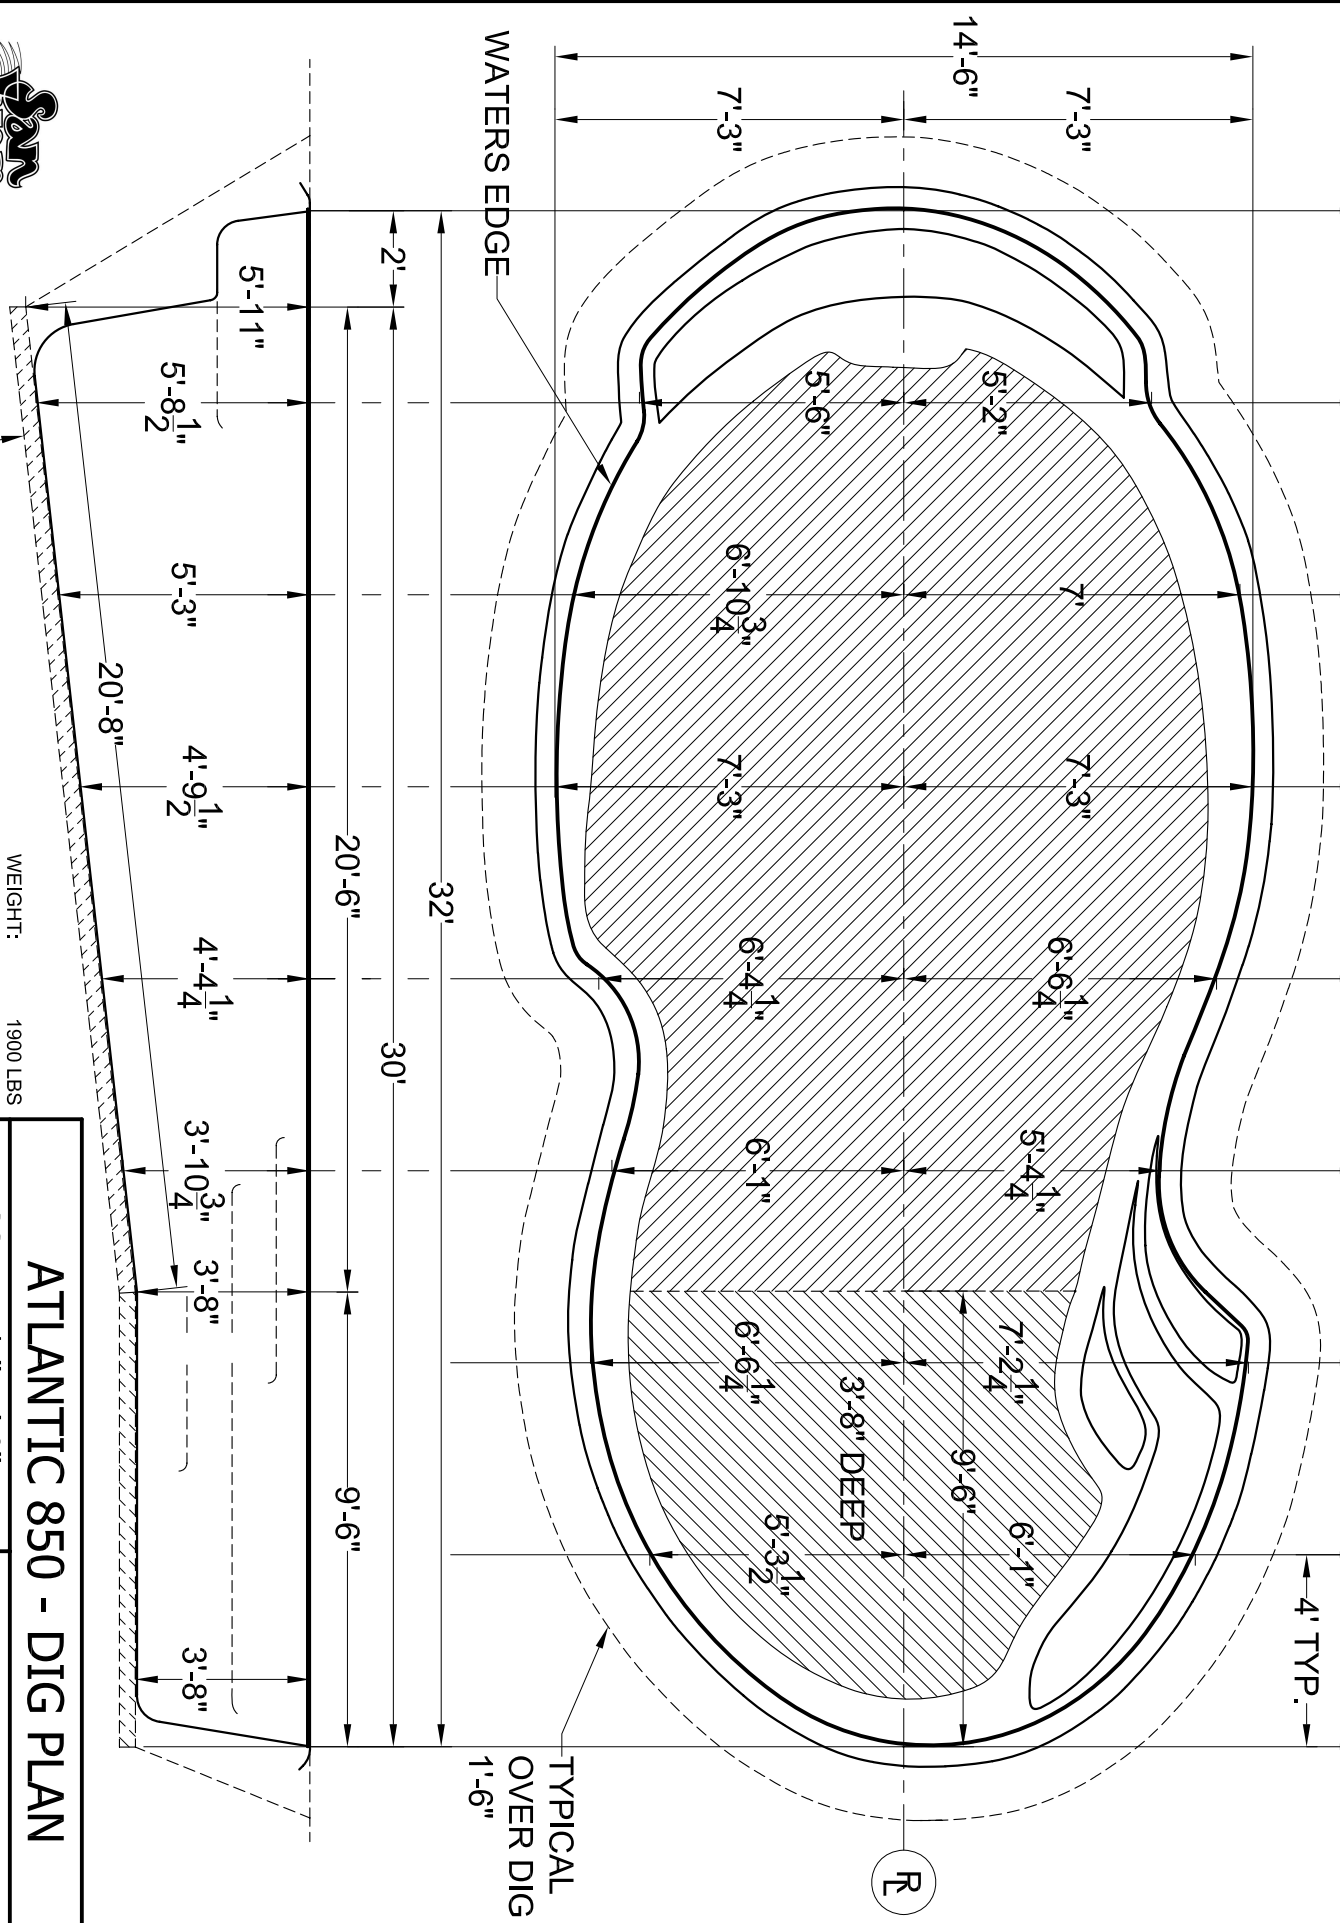

WATERS EDGE

TYPICAL OVER DIG 1'-6"

4" SAND BED

WEIGHT: 1900 LBS
 AREA: 375 SQ FT
 PERIMETER: 80 FT
 VOLUME: 10400 GAL

ATLANTIC 850 - DIG PLAN

SCALE 1/4" = 1'-0"

DATE 08-23-05

DRAWN BY KLB

REVISION 03

ALL MEASUREMENTS AND QUANTITIES ARE BASED ON AVERAGES

ALL MEASUREMENTS TO WATERS EDGE - ADD PREFERRED OVERDIG