




WATERS EDGE

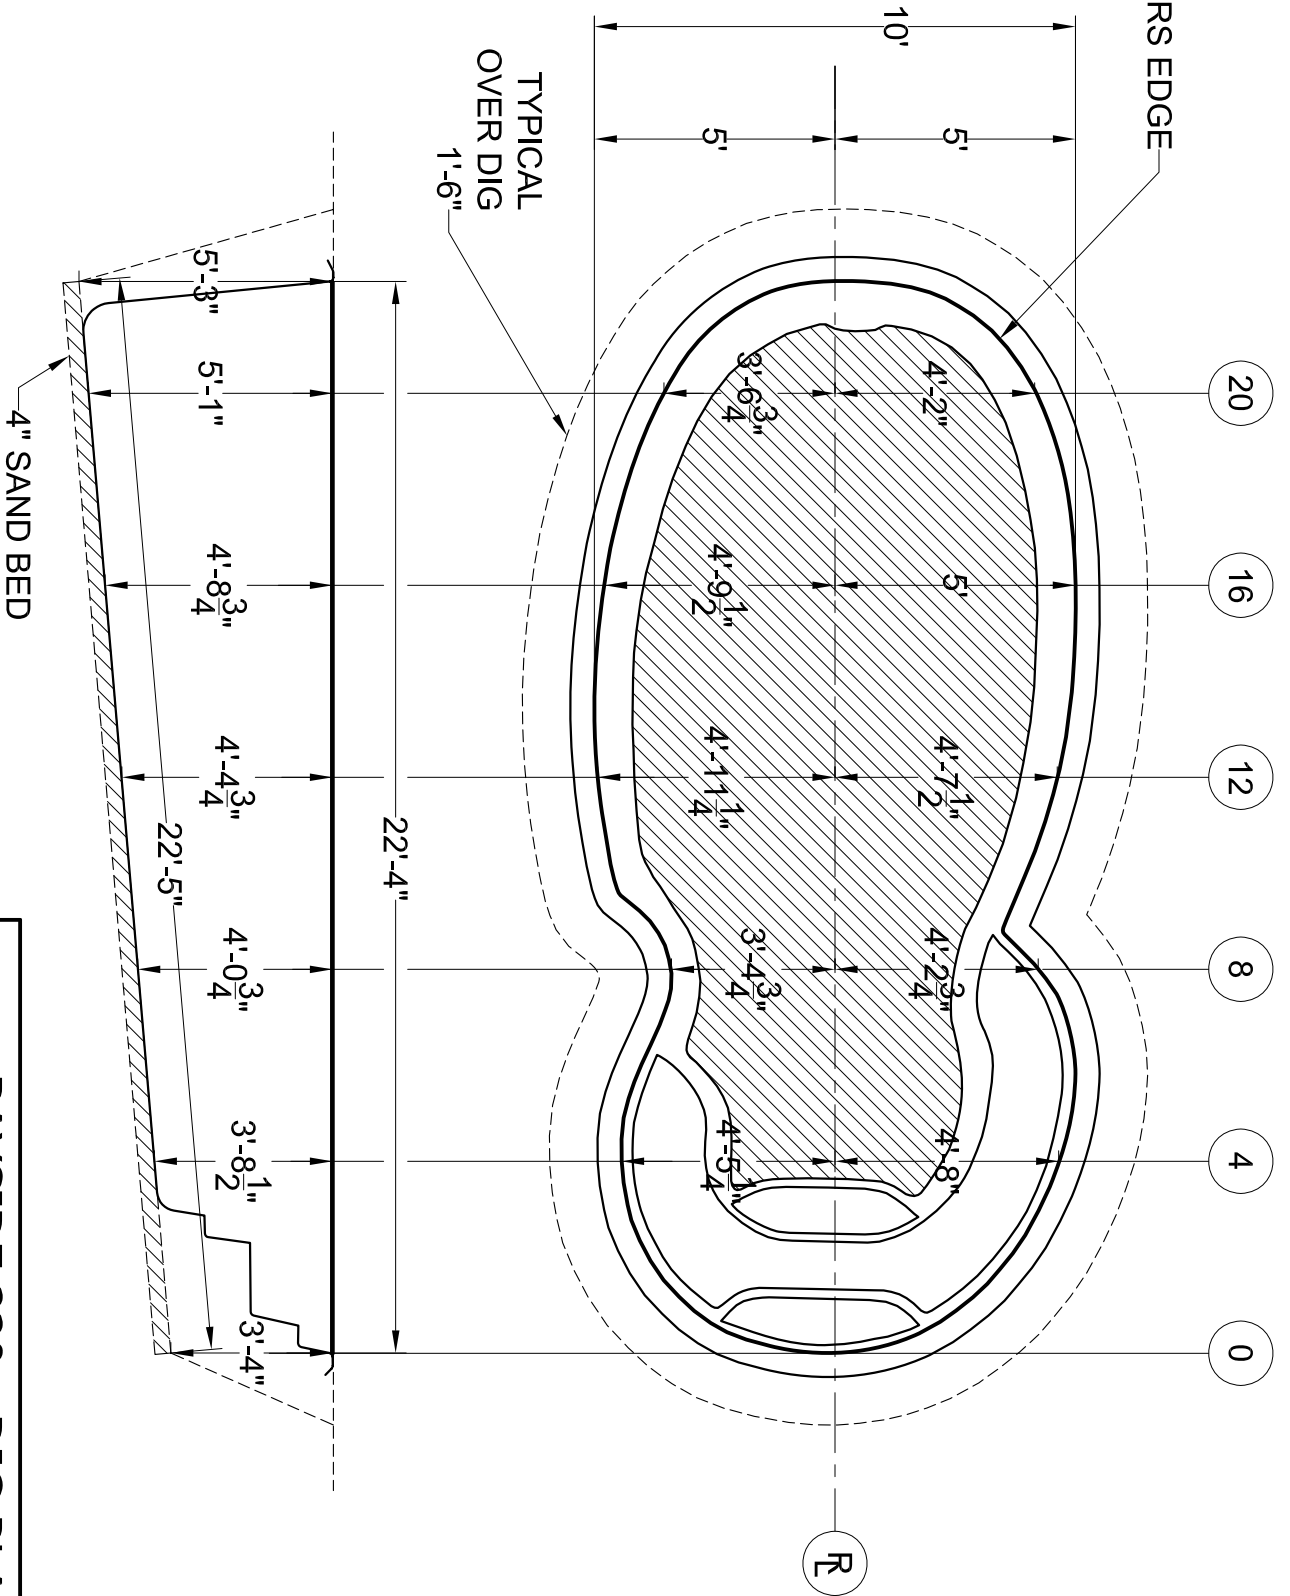

WEIGHT: 1100 LBS
 AREA: 183 SQ FT
 PERIMETER: 57 FT
 VOLUME: 5100 GAL

BAYSIDE 220 - DIG PLAN

SCALE 1/4"=1'-0"

DATE 09-29-05

DRAWN BY KLB

REVISION 01

ALL MEASUREMENTS AND QUANTITIES ARE BASED ON AVERAGES

ALL MEASUREMENTS TO WATERS EDGE - ADD PREFERRED OVERDIG