



ALL MEASUREMENTS TO WATERS EDGE - ADD PREFERRED OVERDIG

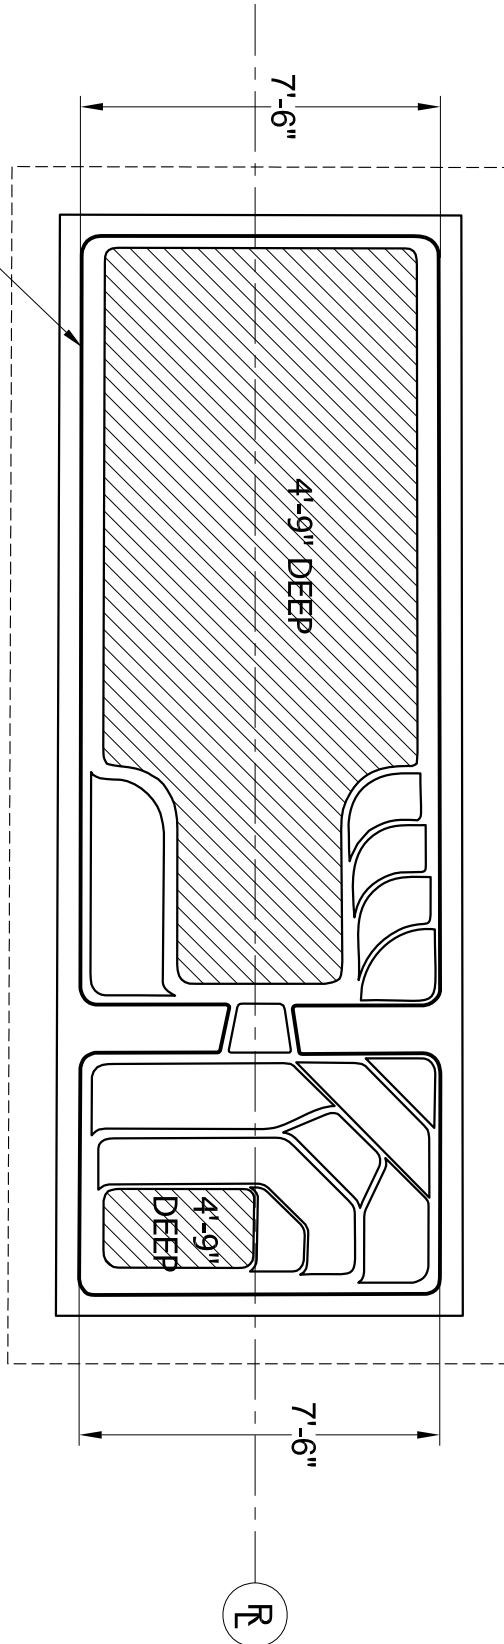

WATERS EDGE

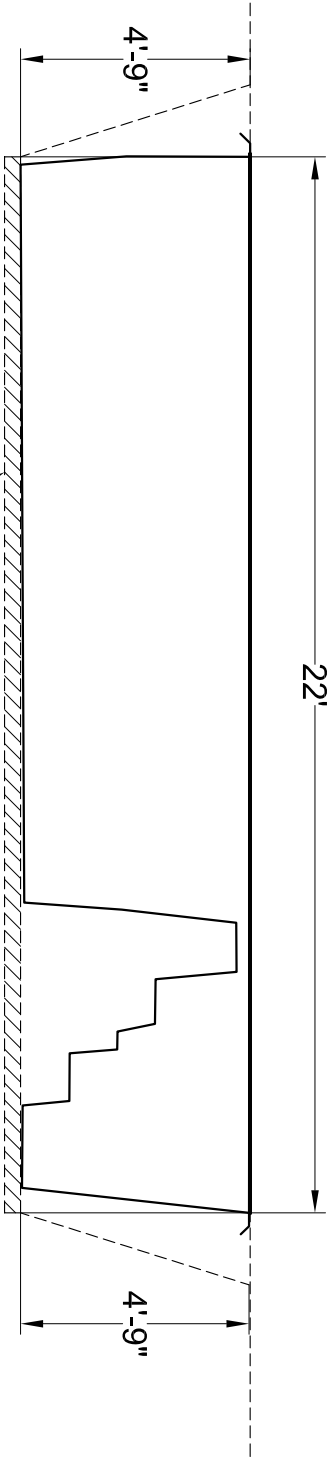

TYPICAL  
OVER DIG  
1'-6"

R

4" SAND BED

WEIGHT: 1000 LBS  
 AREA: 144 SQ FT  
 PERIMETER: 72 FT  
 VOLUME: 4240 GAL

**CYBERLANE 750 - DIG PLAN**

SCALE 1/4" = 1'-0"

DATE 07-27-05

DRAWN BY KLB

REVISION 01

ALL MEASUREMENTS AND QUANTITIES ARE BASED ON AVERAGES