


ALL MEASUREMENTS TO WATERS EDGE - ADD PREFERRED OVERDIG

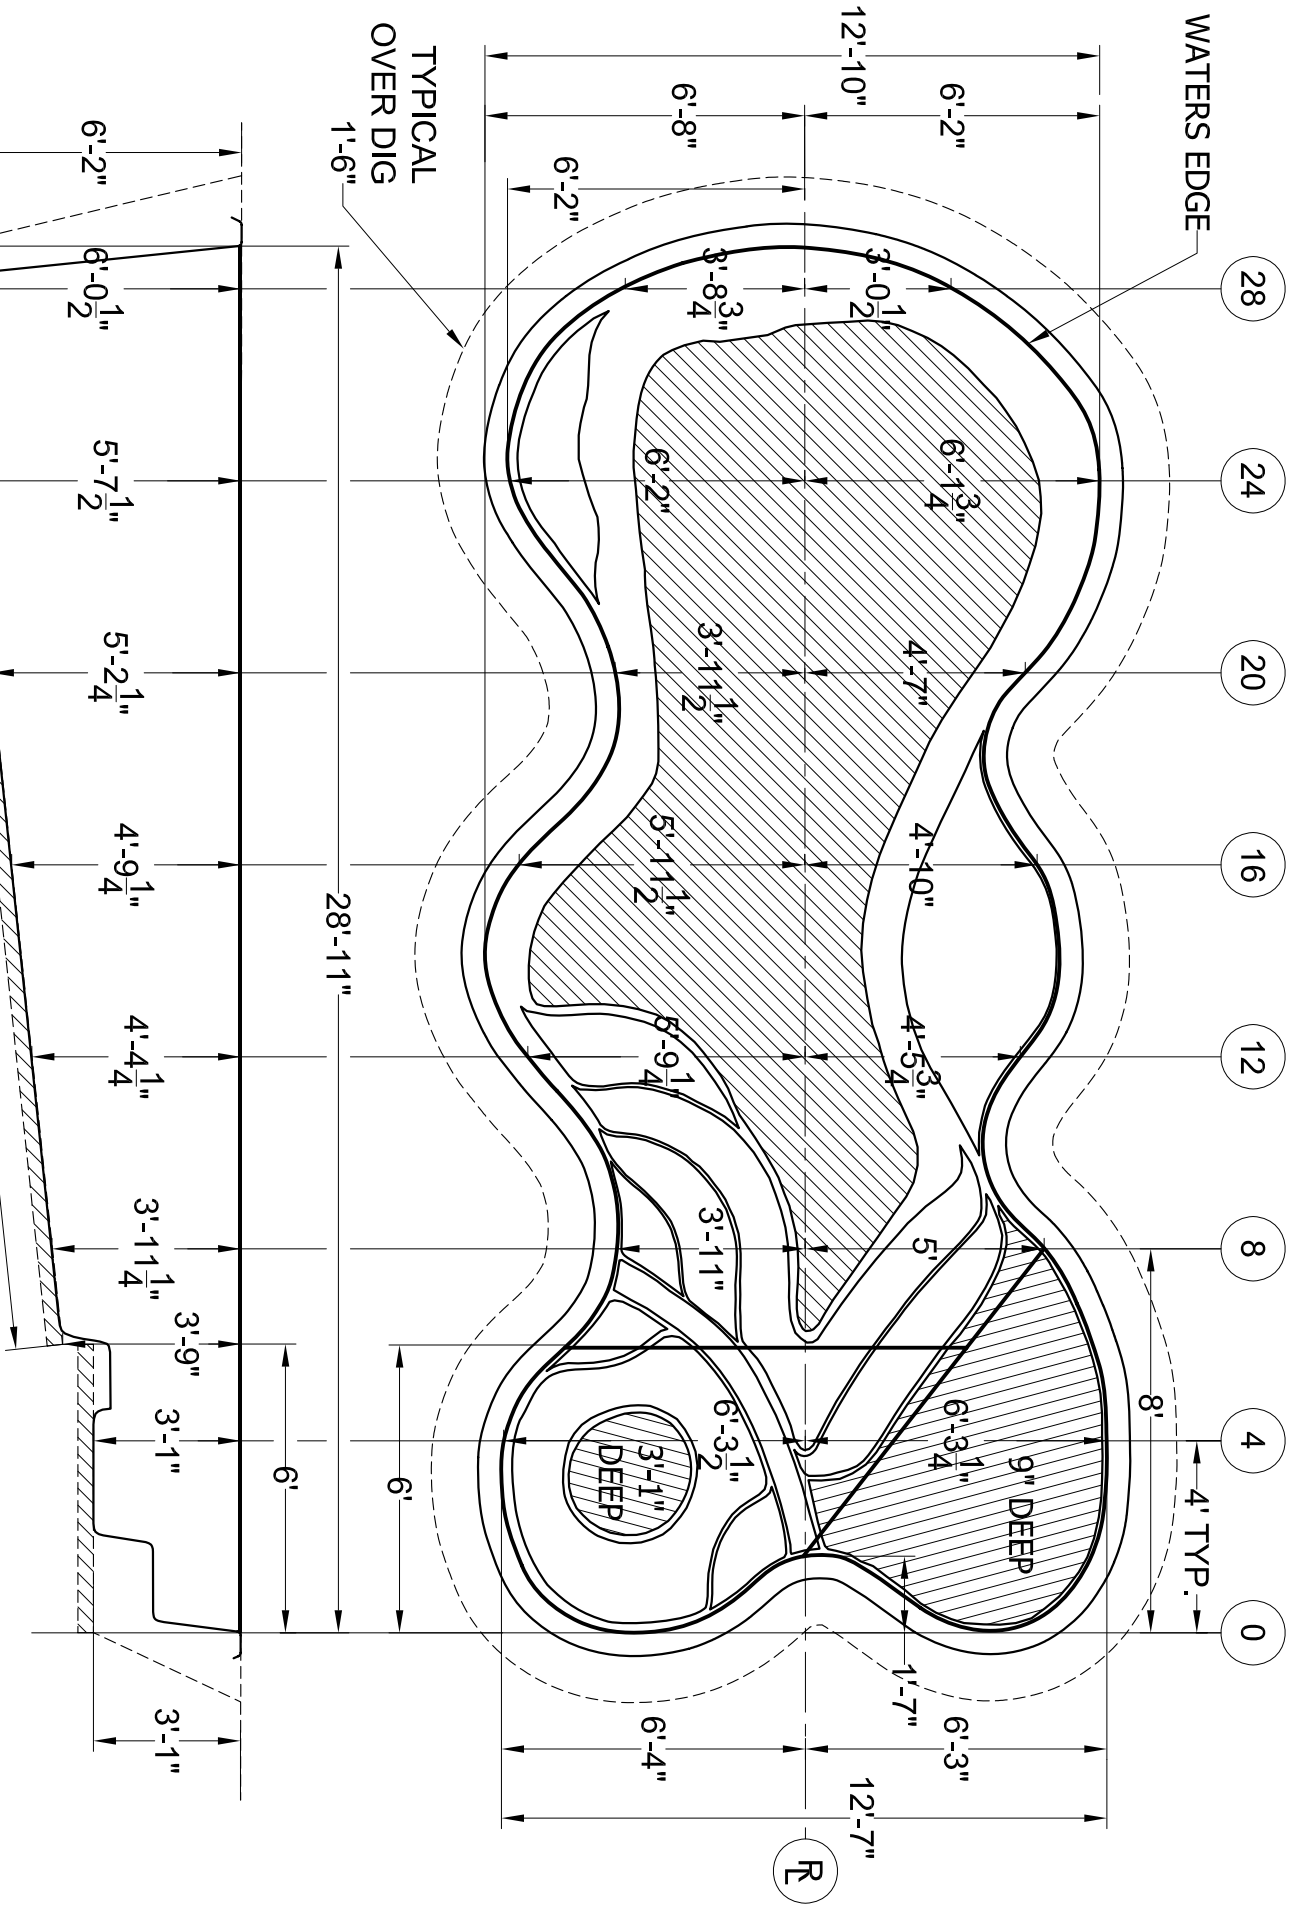

WEIGHT: 1600 LBS  
 AREA: 295 SQ FT  
 PERIMETER: 84 FT  
 VOLUME: 6800 GAL

# DESERT SPRINGS 190 - DIG PLAN

SCALE 1/4"=1'-0"

DATE 07-18-05

DRAWN BY KLB

REVISION 01

ALL MEASUREMENTS AND QUANTITIES ARE BASED ON AVERAGES