




WATERS EDGE

TYPICAL OVER DIG  
1'-6"

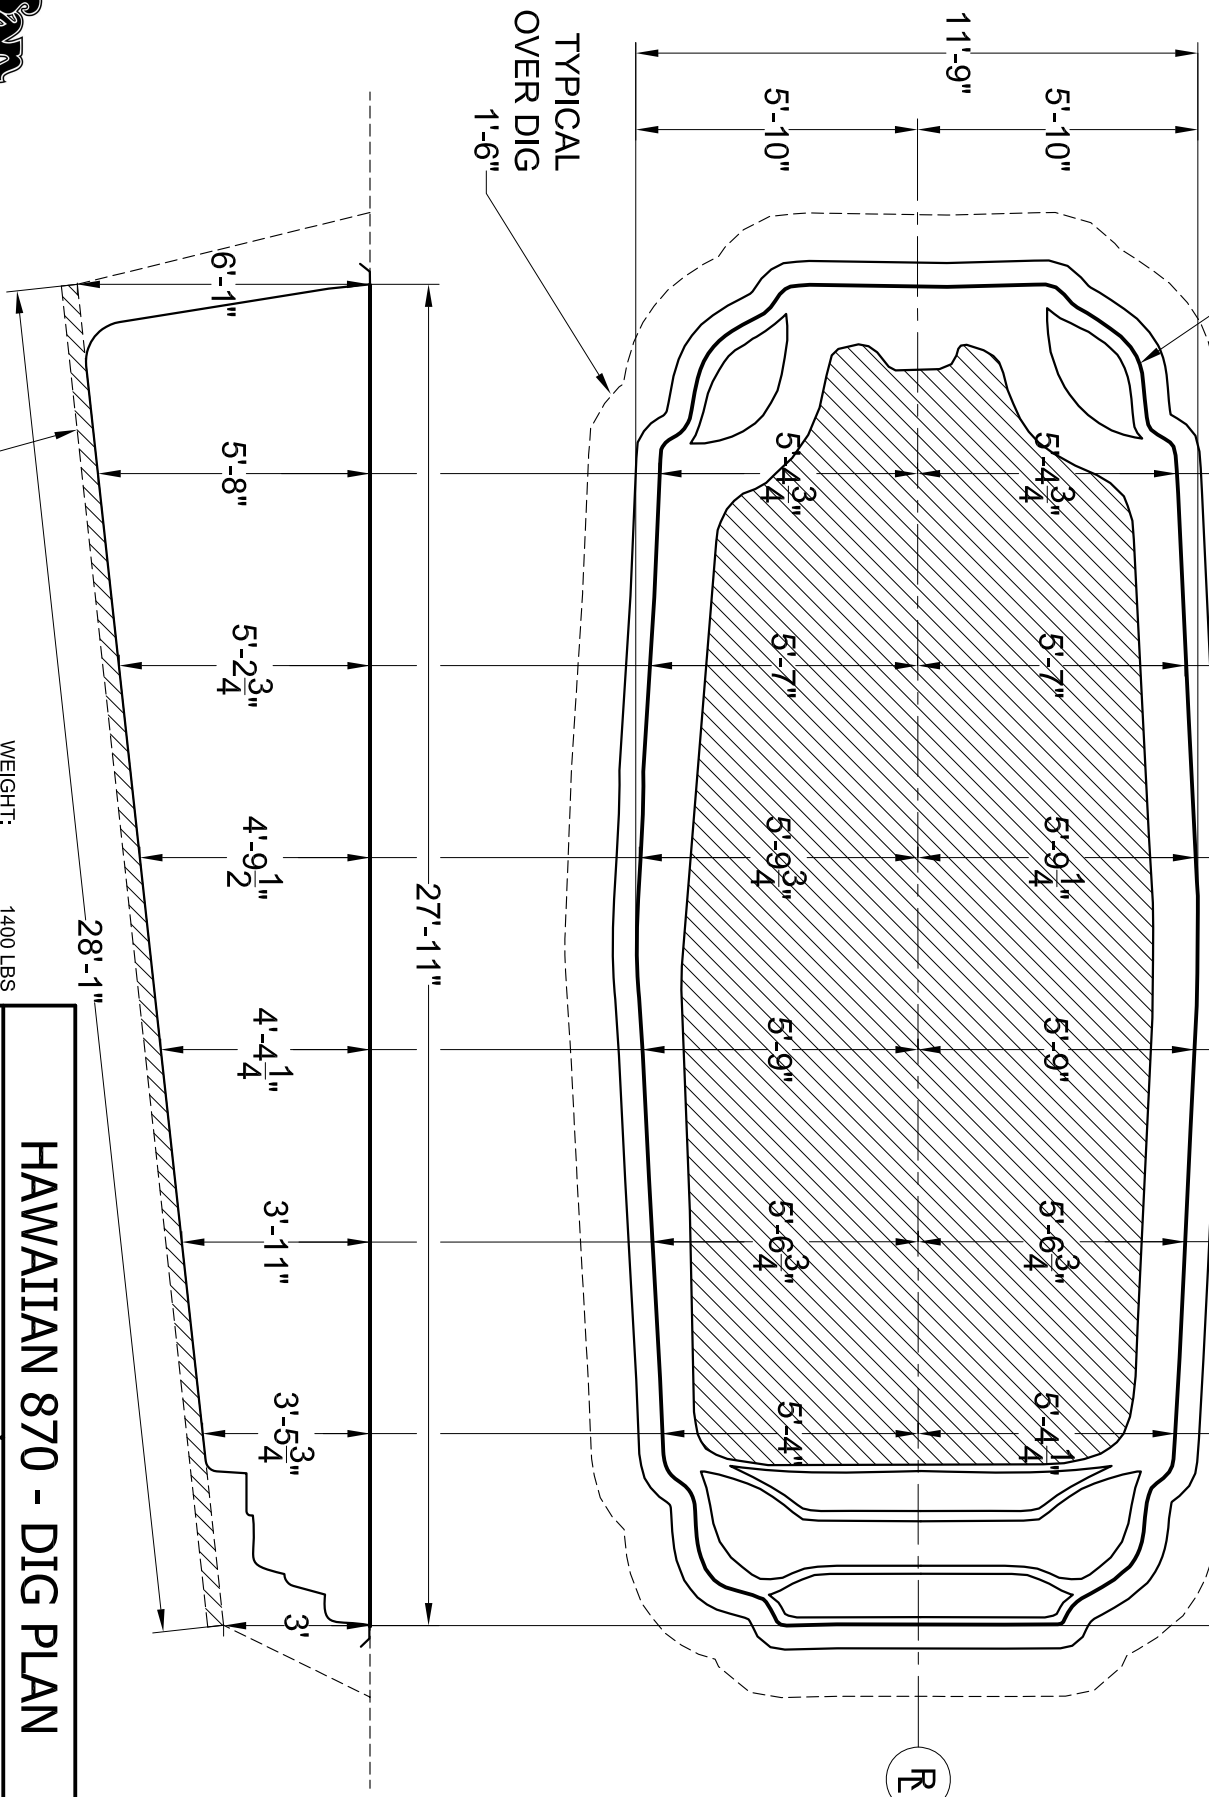

R

ALL MEASUREMENTS TO WATERS EDGE - ADD PREFERRED OVERDIG

WEIGHT: 1400 LBS  
 AREA: 304 SQ. FT.  
 PERIMETER: 72 FT.  
 VOLUME: 10000 GAL.

### HAWAIIIAN 870 - DIG PLAN

SCALE 1/4"=1'-0"

DATE 09-15-05

DRAWN BY KLB

REVISION 01

ALL MEASUREMENTS AND QUANTITIES ARE BASED ON AVERAGES