
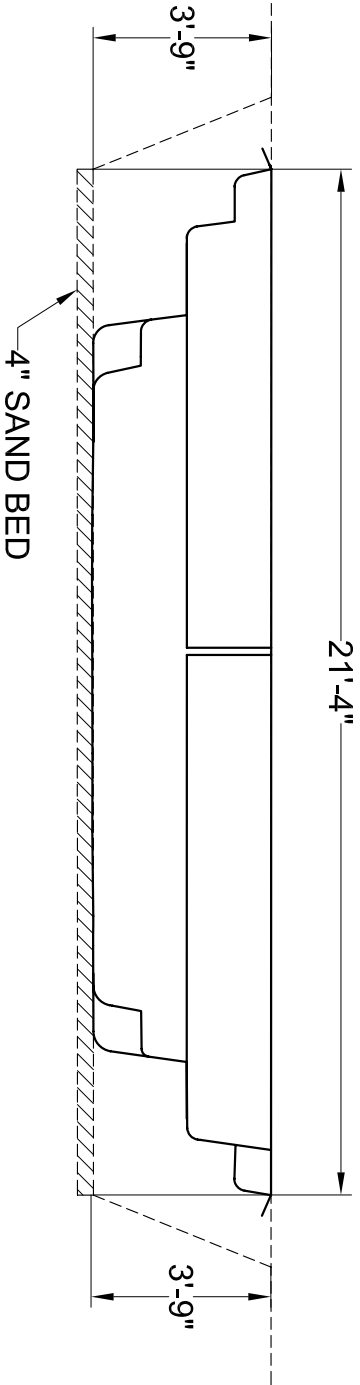


ALL MEASUREMENTS TO WATERS EDGE - ADD PREFERRED OVERDIG

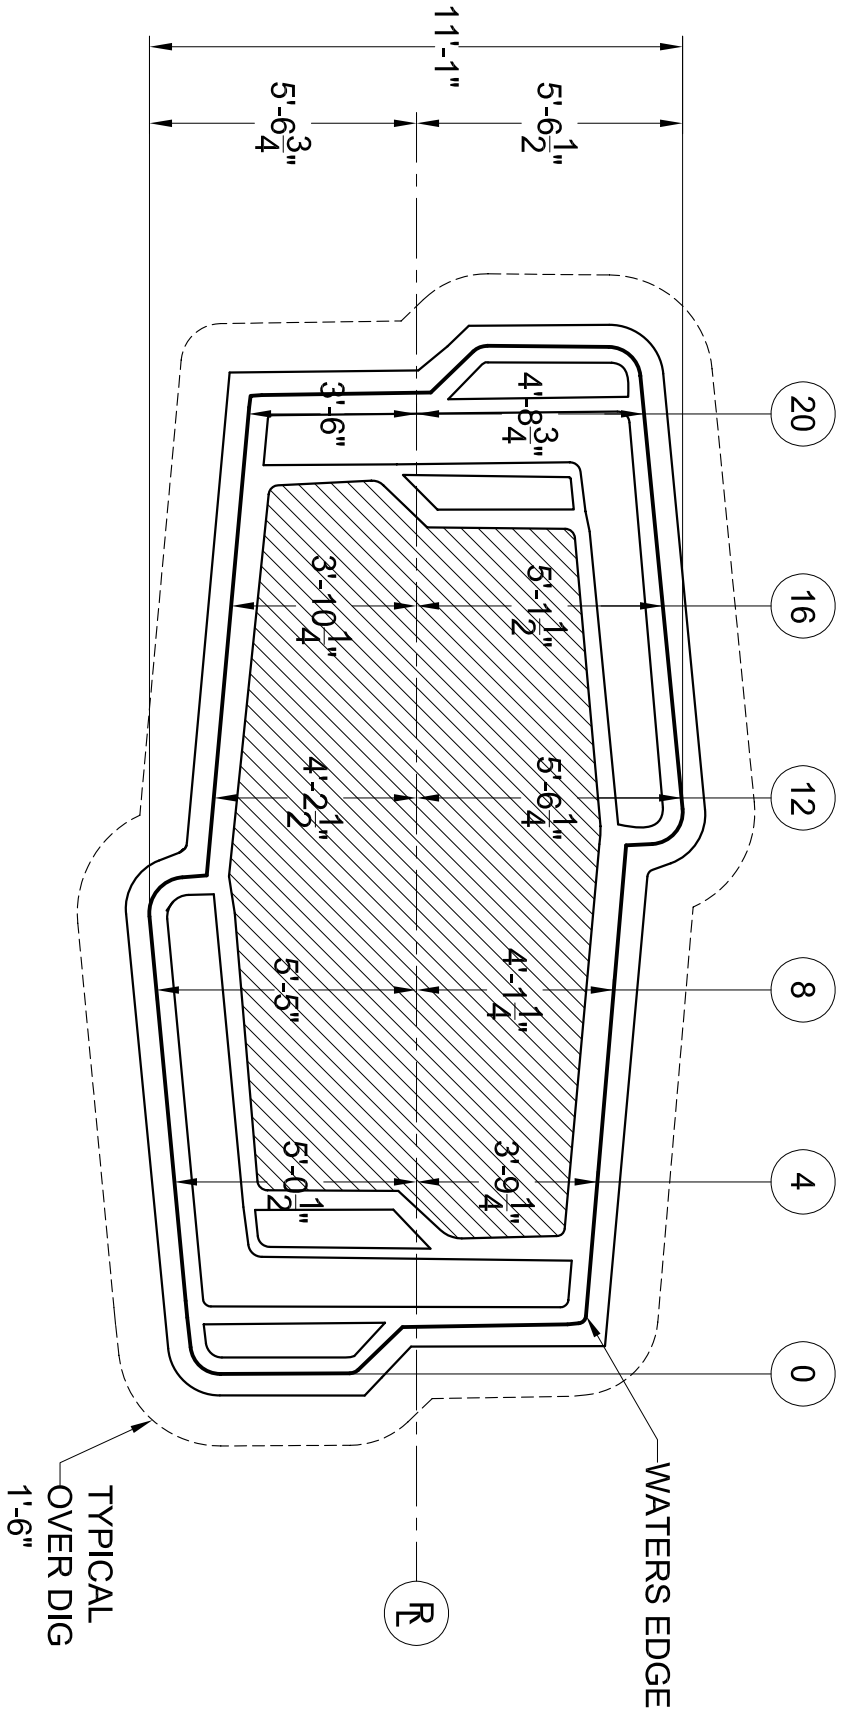

WEIGHT: 1000 LBS  
 AREA: 183 SQ FT  
 PERIMETER: 59 FT  
 VOLUME: 5025 GAL

### MALIBU 300 - DIG PLAN

SCALE 1/4"=1'-0"      DATE 10-02-05

DRAWN BY KLB      REVISION 01

ALL MEASUREMENTS AND QUANTITIES ARE BASED ON AVERAGES