



WATERS EDGE

24

20

16

12


8

4

0

R

TYPICAL OVER DIG 1'-6"

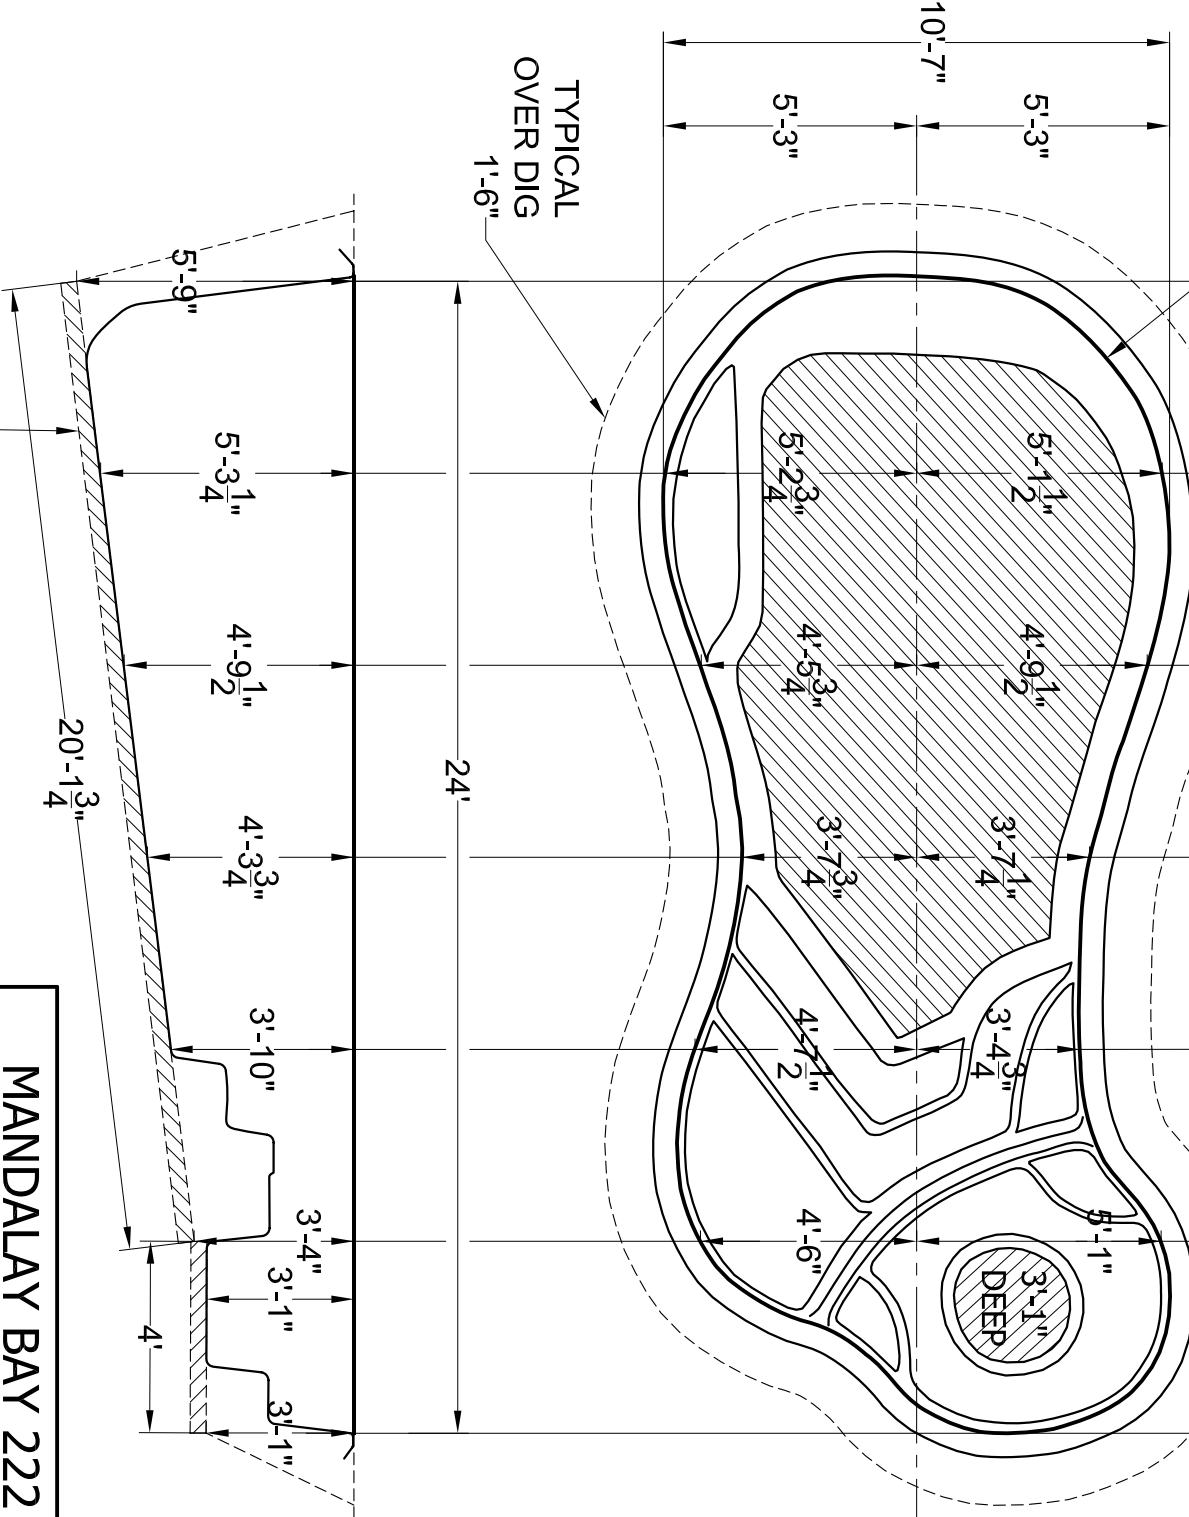

WEIGHT: 1340 LBS
 AREA: 222 SQ FT
 PERIMETER: 64 FT
 VOLUME: 6600 GAL

SCALE 1/4" = 1'-0"

DATE 10-04-05

DRAWN BY KLB

REVISION 01

MANDALAY BAY 222 - DIG PLAN

ALL MEASUREMENTS AND QUANTITIES ARE BASED ON AVERAGES