




ALL MEASUREMENTS TO WATERS EDGE - ADD PREFERRED OVERDIG

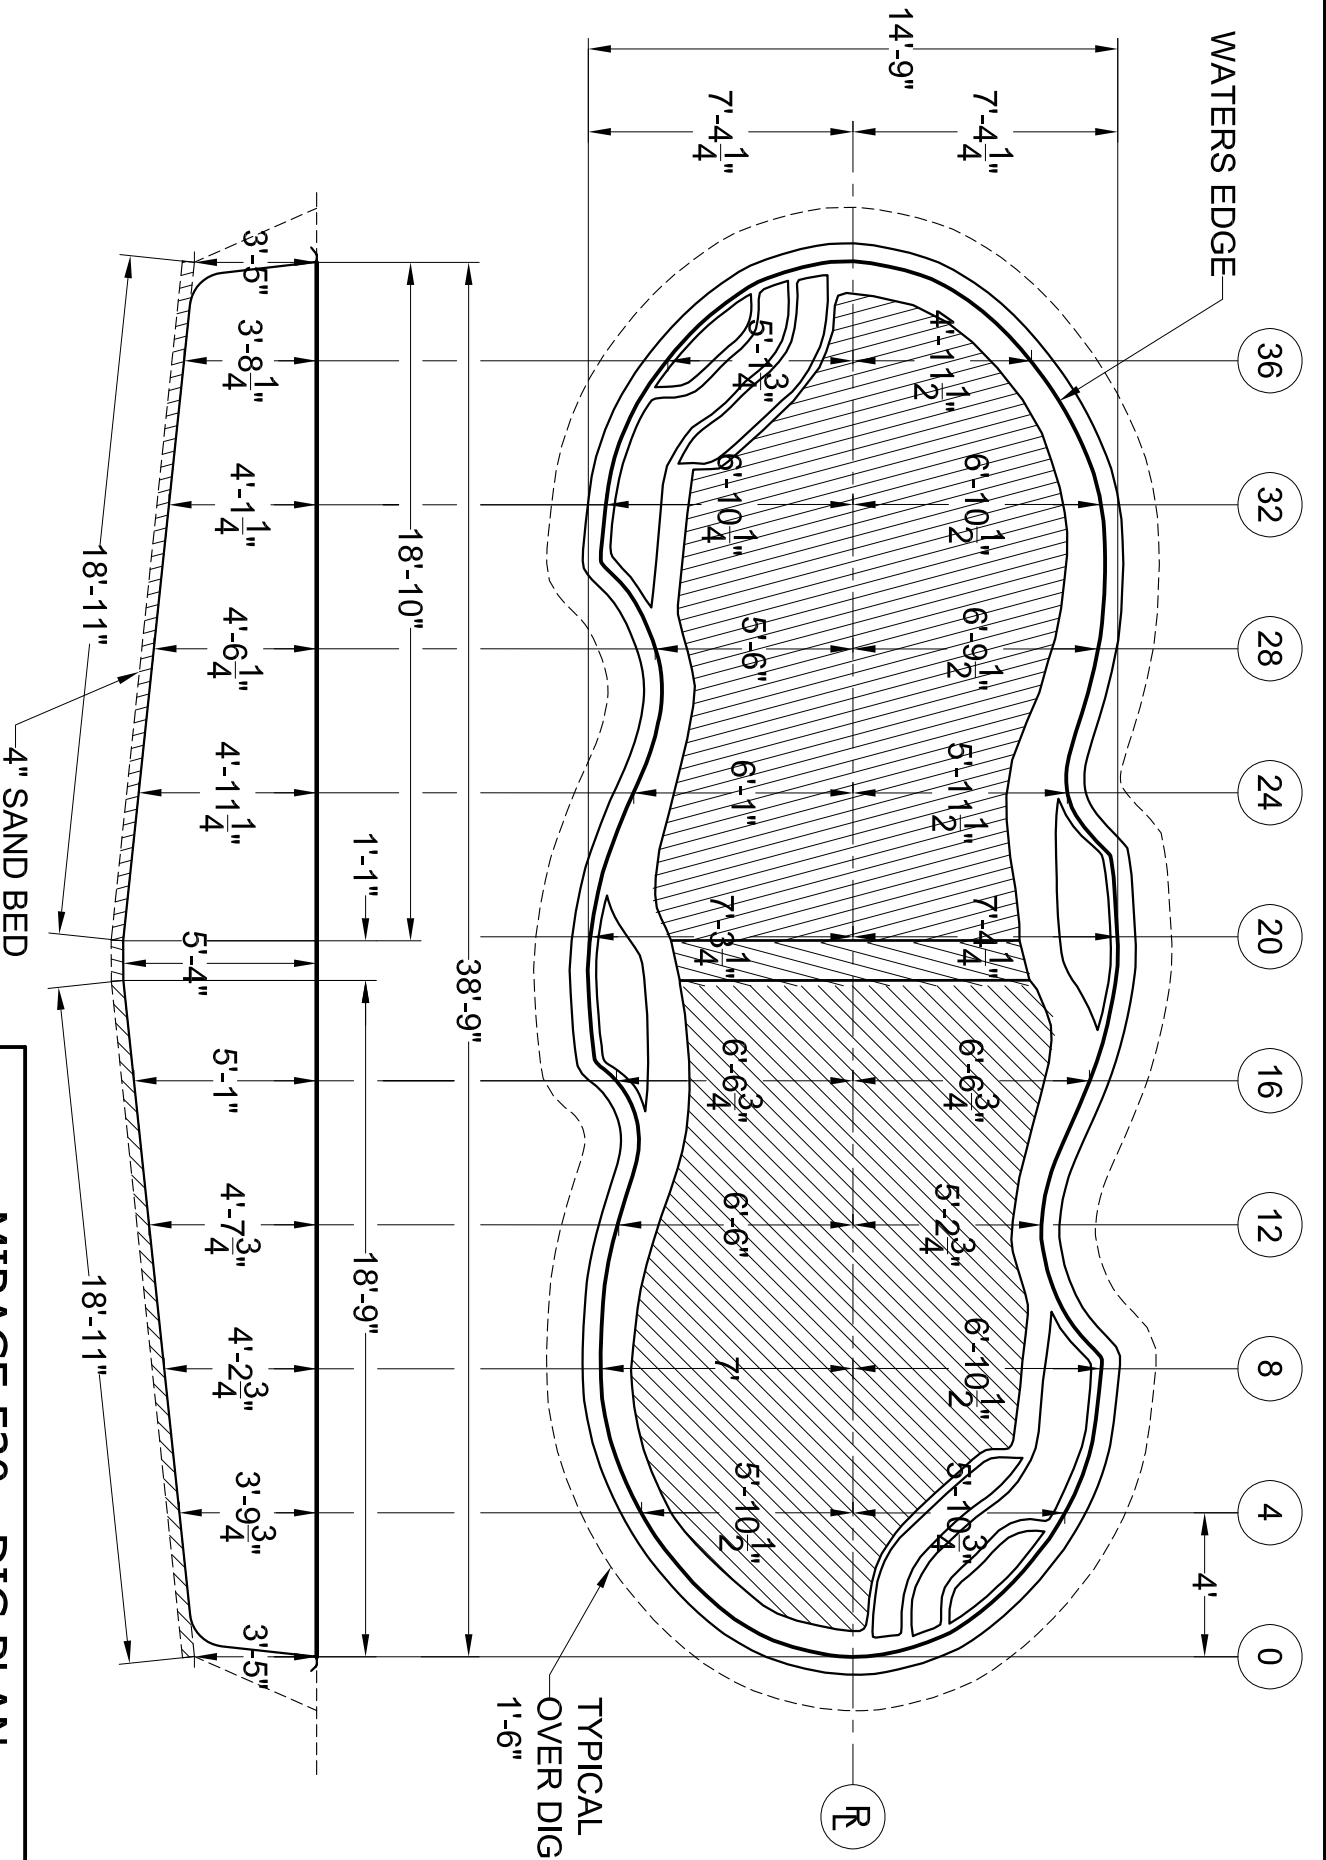

WEIGHT: 2000 LBS
 AREA: 475 SQ FT
 PERIMETER: 100 FT
 VOLUME: 14050 GAL

MIRAGE 530 - DIG PLAN

SCALE 3/16"=1'-0"

DATE 09-27-05

DRAWN BY KLB

REVISION 01

ALL MEASUREMENTS AND QUANTITIES ARE BASED ON AVERAGES