

ALL MEASUREMENTS TO WATERS EDGE - ADD PREFERRED OVERDIG



WATERS EDGE

28

24

20

16

12


8

4

0

← 4' TYP. →

R

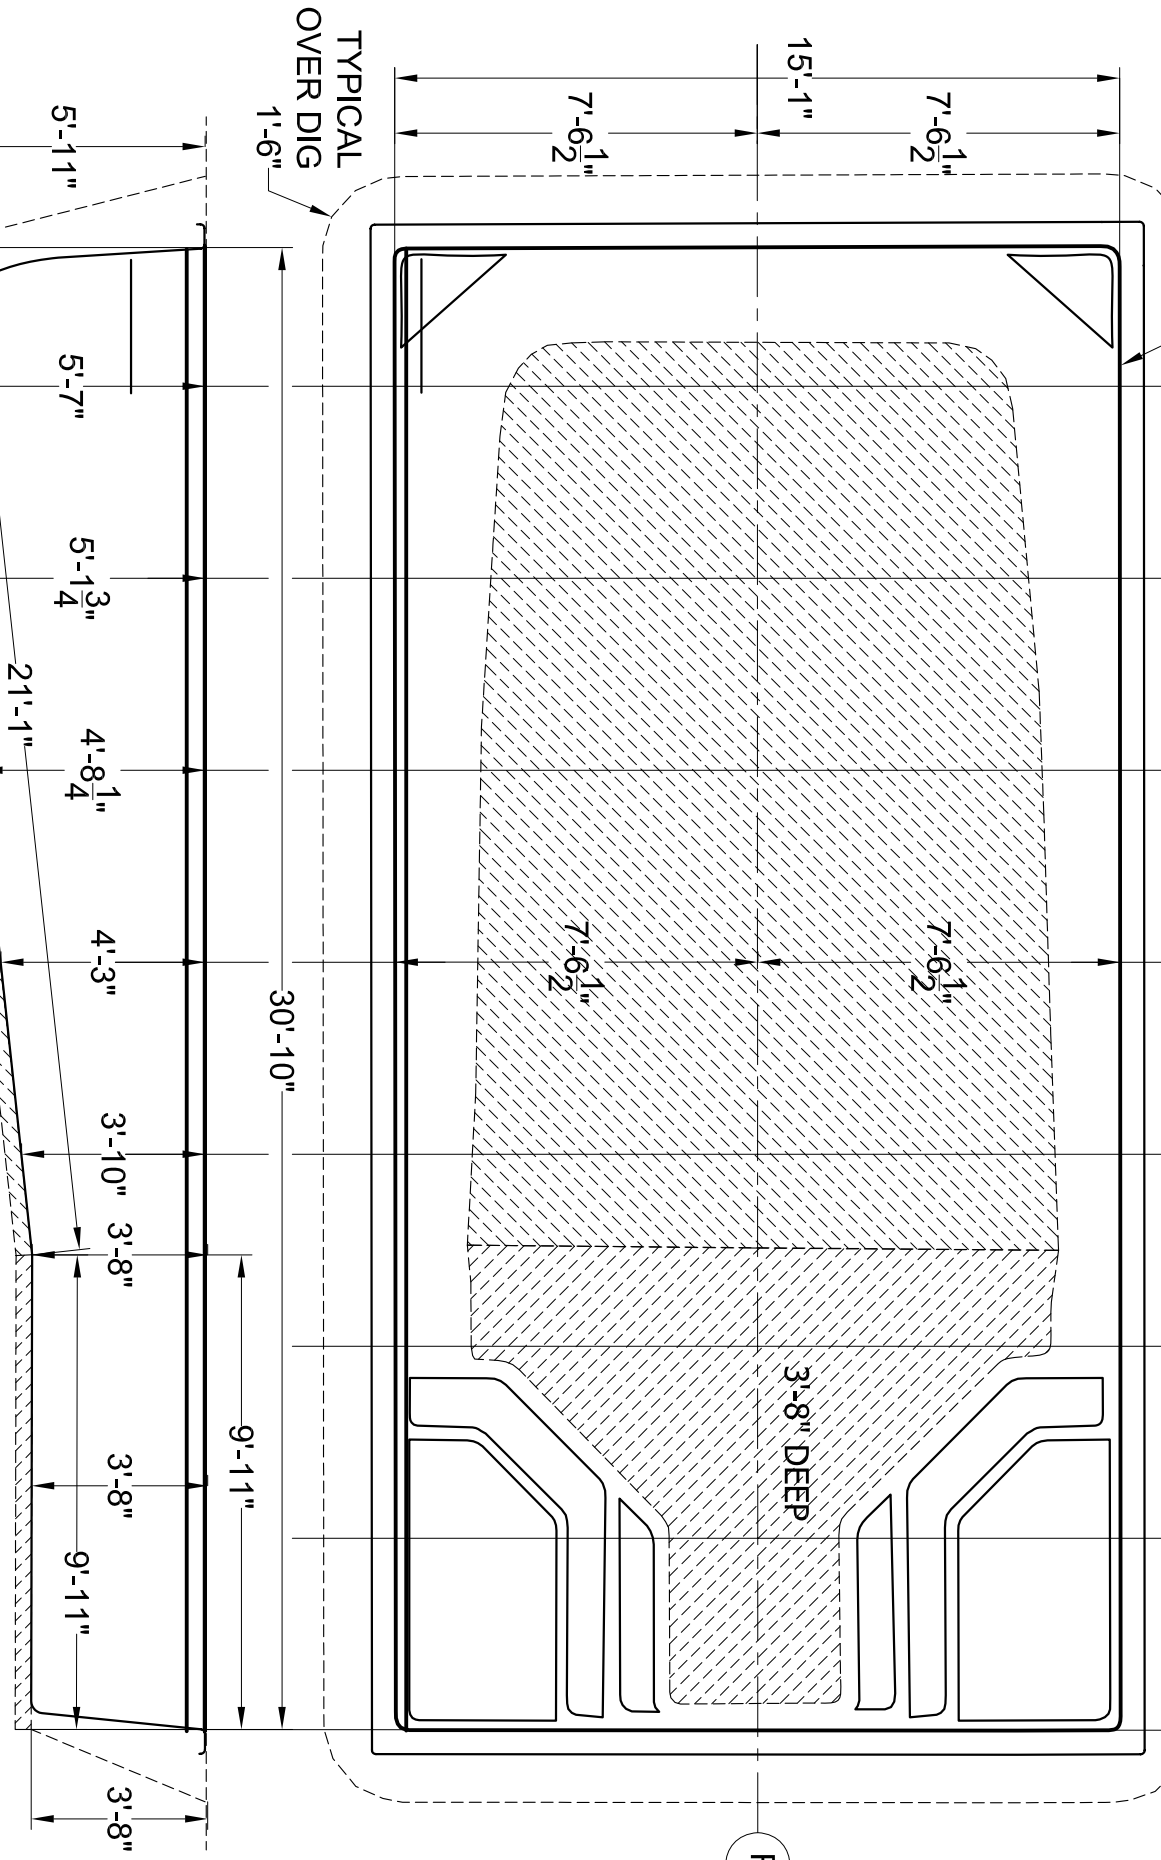

4" SAND BED

TYPICAL OVERDIG

WEIGHT: 1800 LBS
 AREA: 470 SQ FT
 PERIMETER: 93 FT
 VOLUME: 12000 GAL

MONTE CARLO 576 - DIG PLAN

SCALE 1/4" = 1'-0"

DATE 09-12-05

DRAWN BY KLB

REVISION 02

ALL MEASUREMENTS AND QUANTITIES ARE BASED ON AVERAGES