


ALL MEASUREMENTS TO WATERS EDGE - ADD PREFERRED OVERDIG

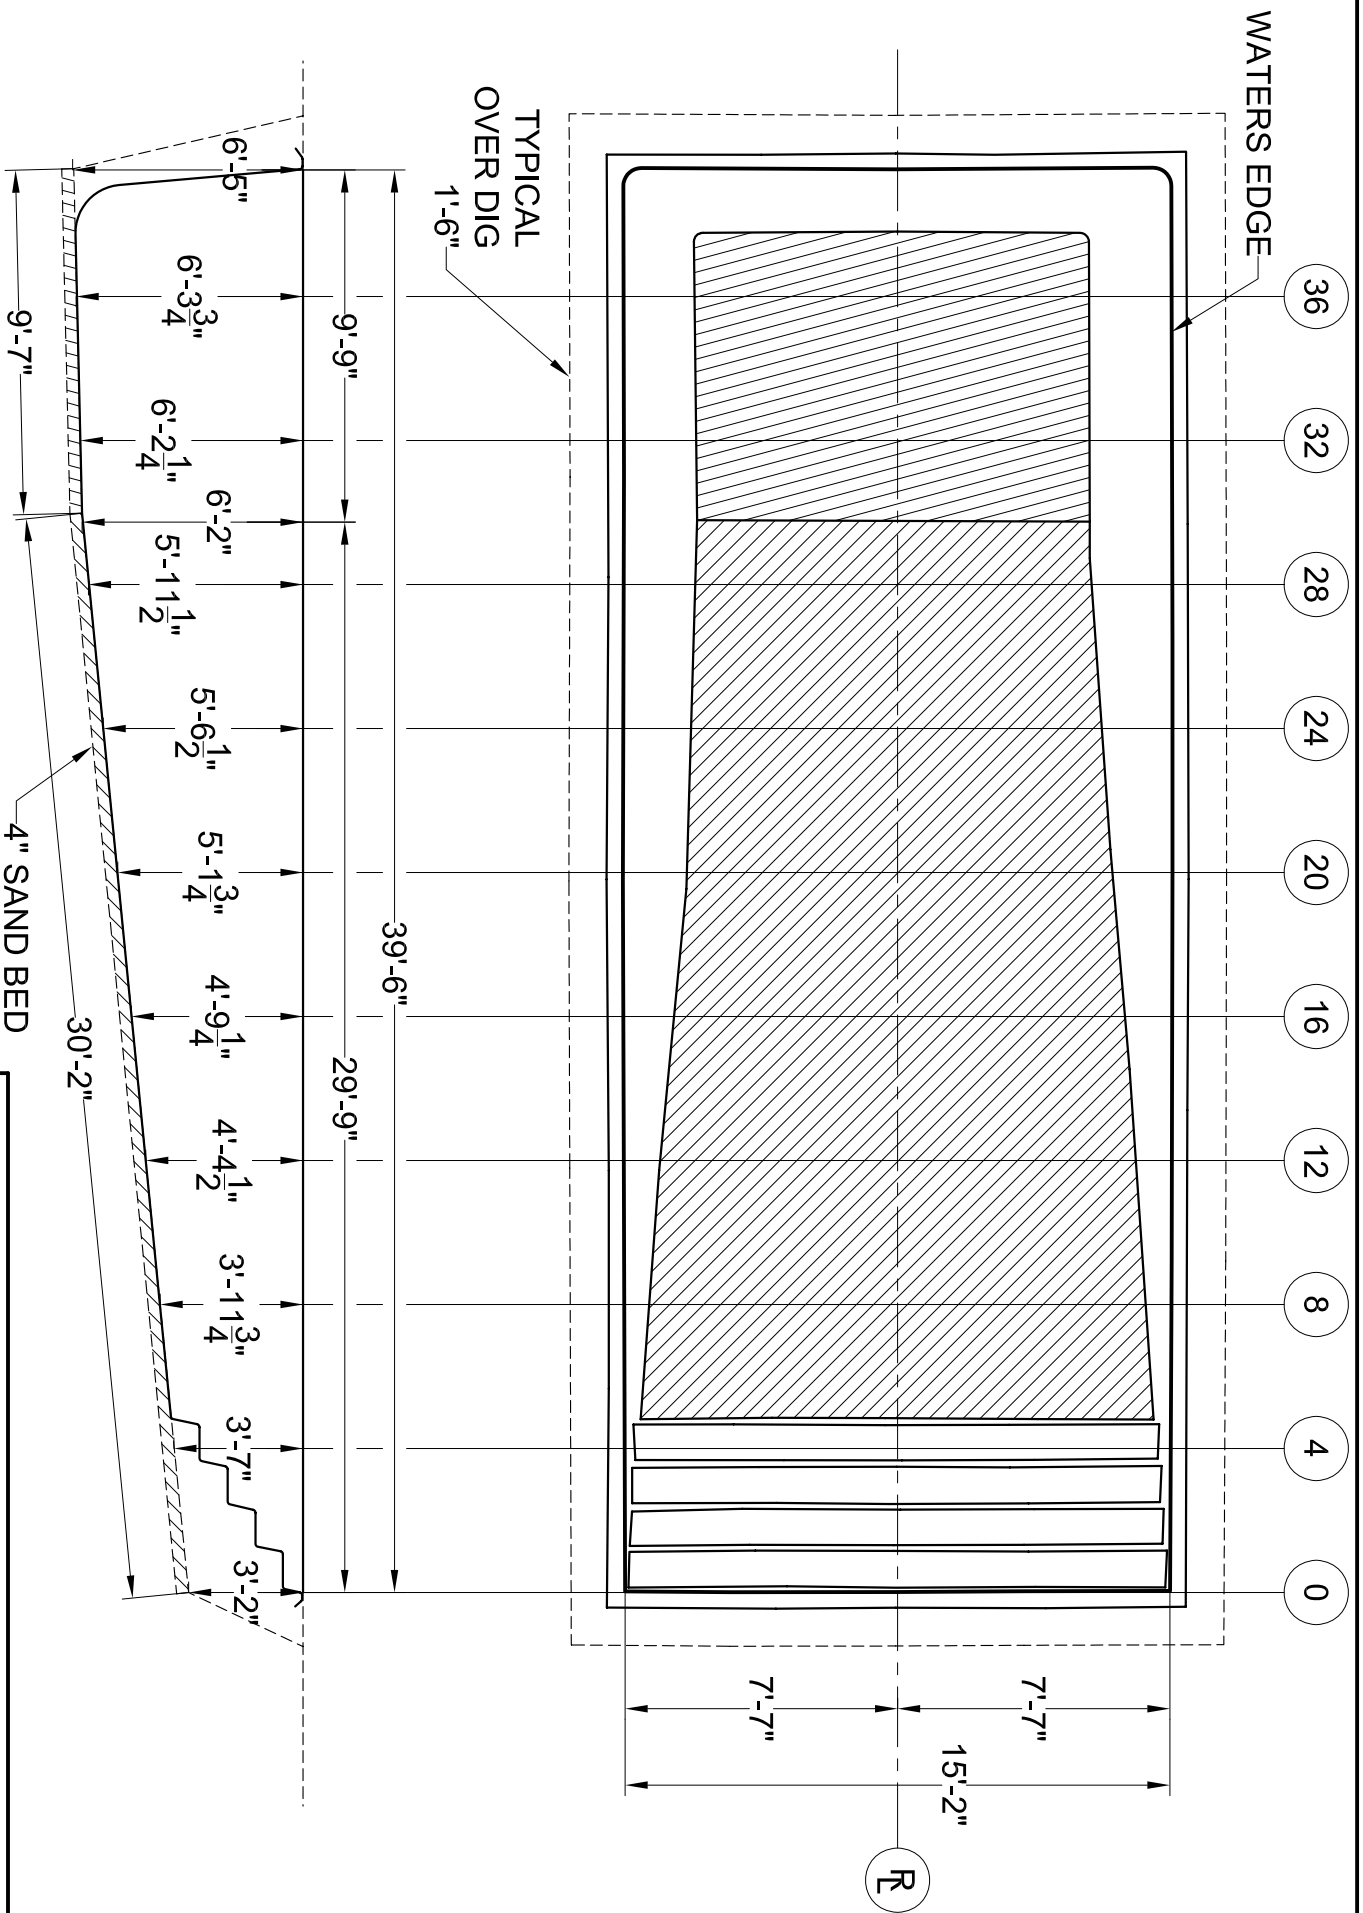

WEIGHT: 3400 LBS
 AREA: 602 SQ. FT.
 PERIMETER: 109 FT.
 VOLUME: 20600 GAL

OCEANSIDE 590 - DIG PLAN	
SCALE 3/16" = 1'-0"	DATE 08-31-05
DRAWN BY KLB	REVISION 01

ALL MEASUREMENTS AND QUANTITIES ARE BASED ON AVERAGES