


ALL MEASUREMENTS TO WATERS EDGE - ADD PREFERRED OVERDIG

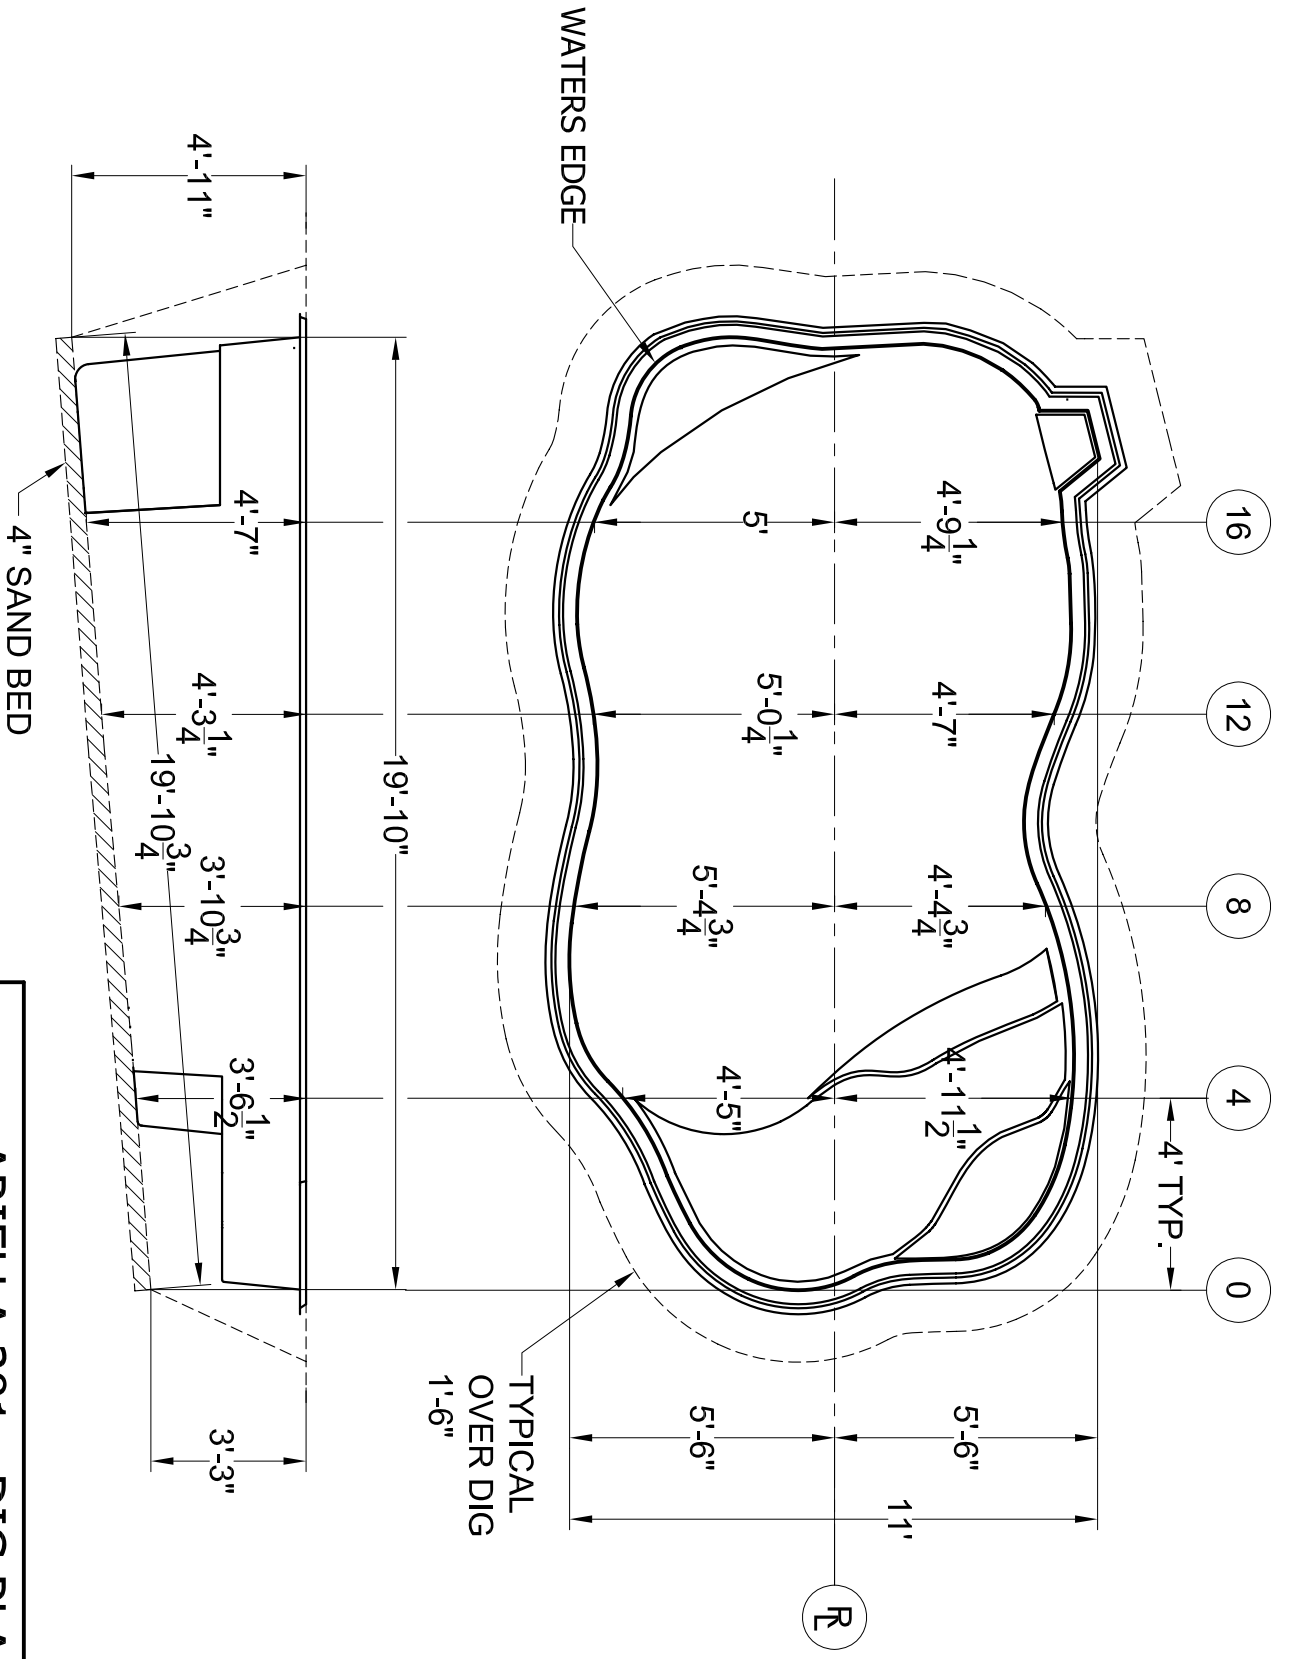

WEIGHT: 1100 LBS
 AREA: 179 SQ FT
 PERIMETER: 55 FT
 VOLUME: 4600 GAL

ARIELLA 381 - DIG PLAN

SCALE 1/4" = 1'-0"

DRAWN BY KLB

DATE 04-06-11

REVISION 01

ALL MEASUREMENTS AND QUANTITIES ARE BASED ON AVERAGES