


ALL MEASUREMENTS TO WATERS EDGE - ADD PREFERRED OVERDIG

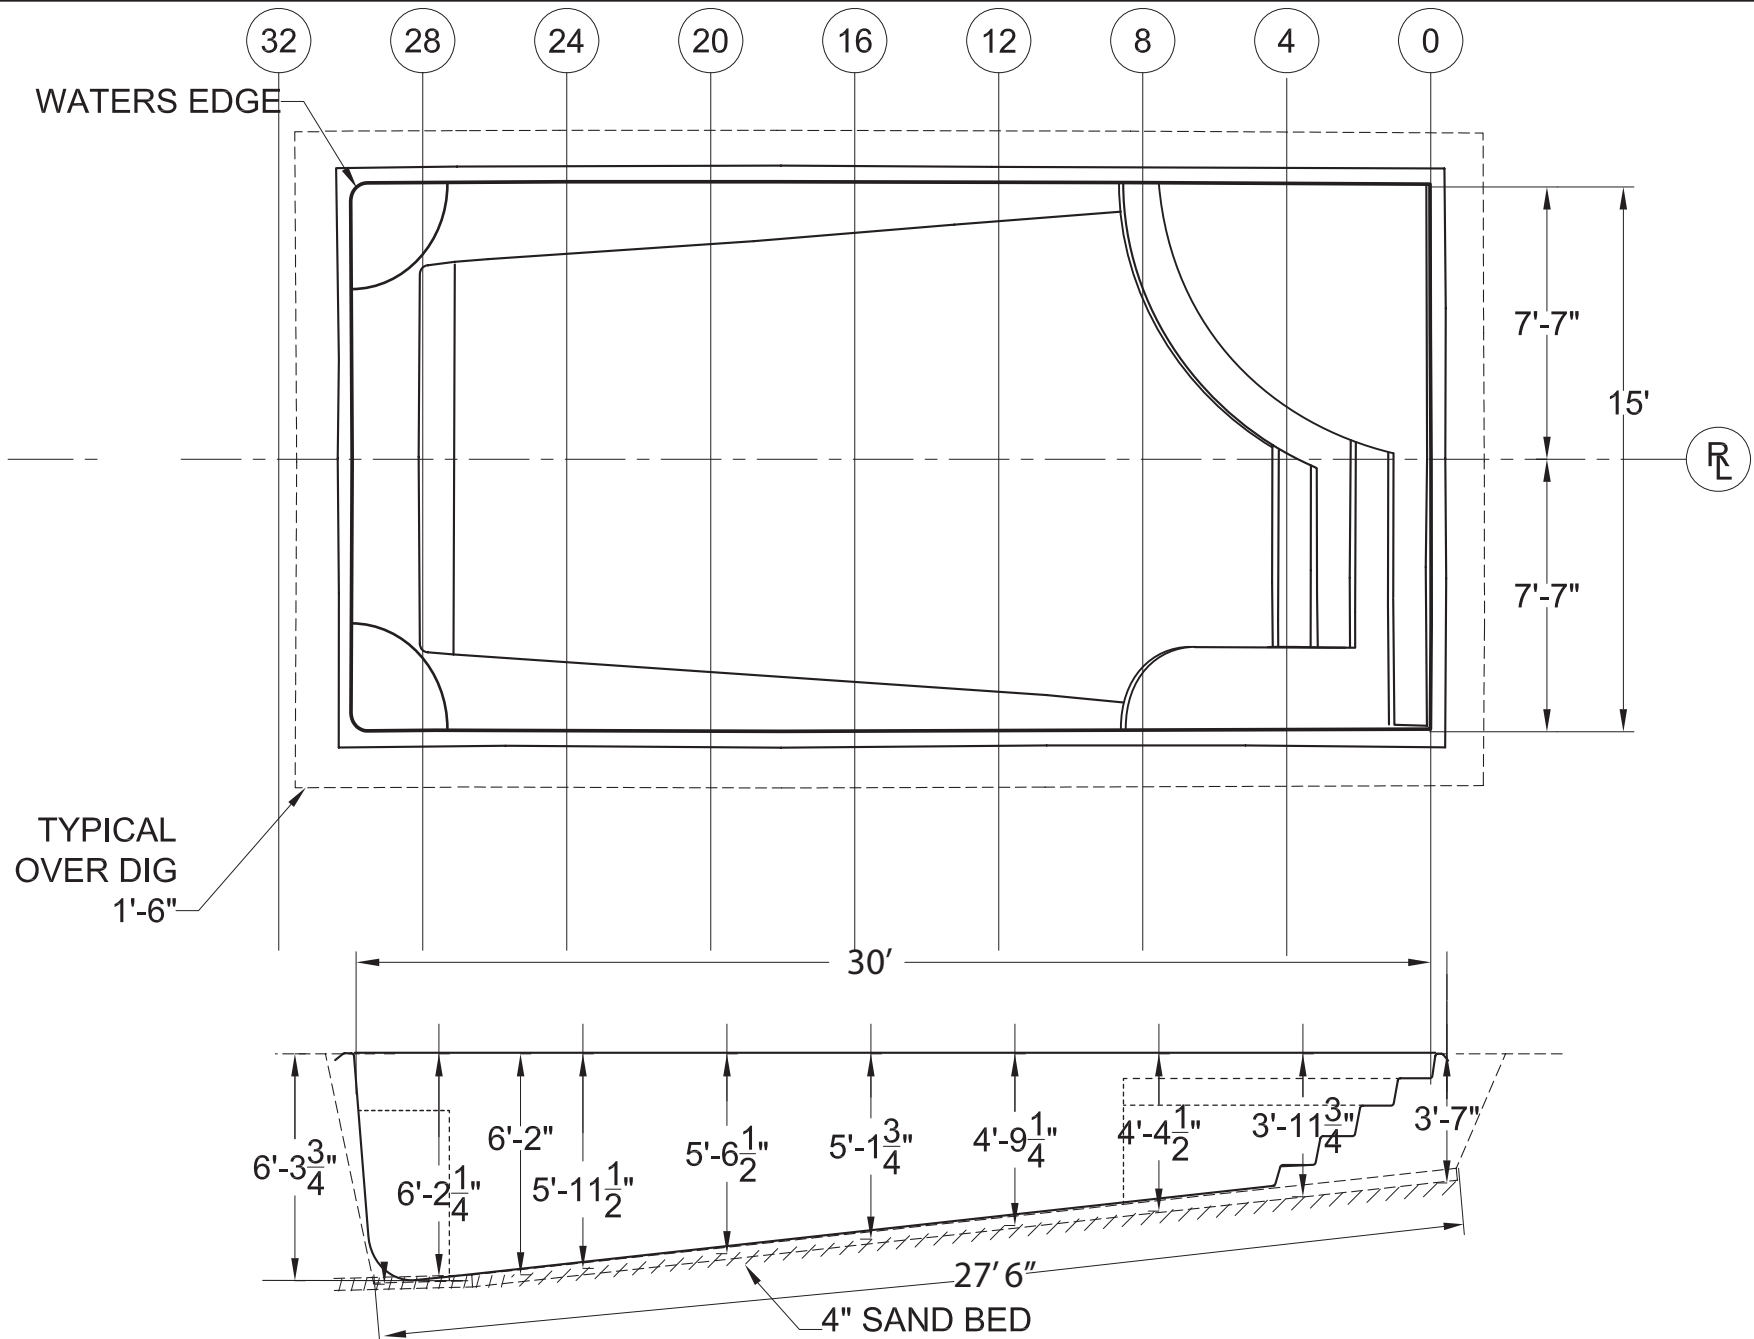

| | |
|---------------------------------|--------------|
| Lake Superior - DIG PLAN | |
| SCALE 3/16"=1'-0" | DATE 7-05-18 |
| DRAWN BY Tom | REVISION 01 |

ALL MEASUREMENTS AND QUANTITIES ARE BASED ON AVERAGES