


ALL MEASUREMENTS TO WATERS EDGE - ADD PREFERRED OVERDIG

WATERS EDGE

- 36
- 32
- 28
- 24
- 20
- 16
- 12
- 8
- 4
- 0

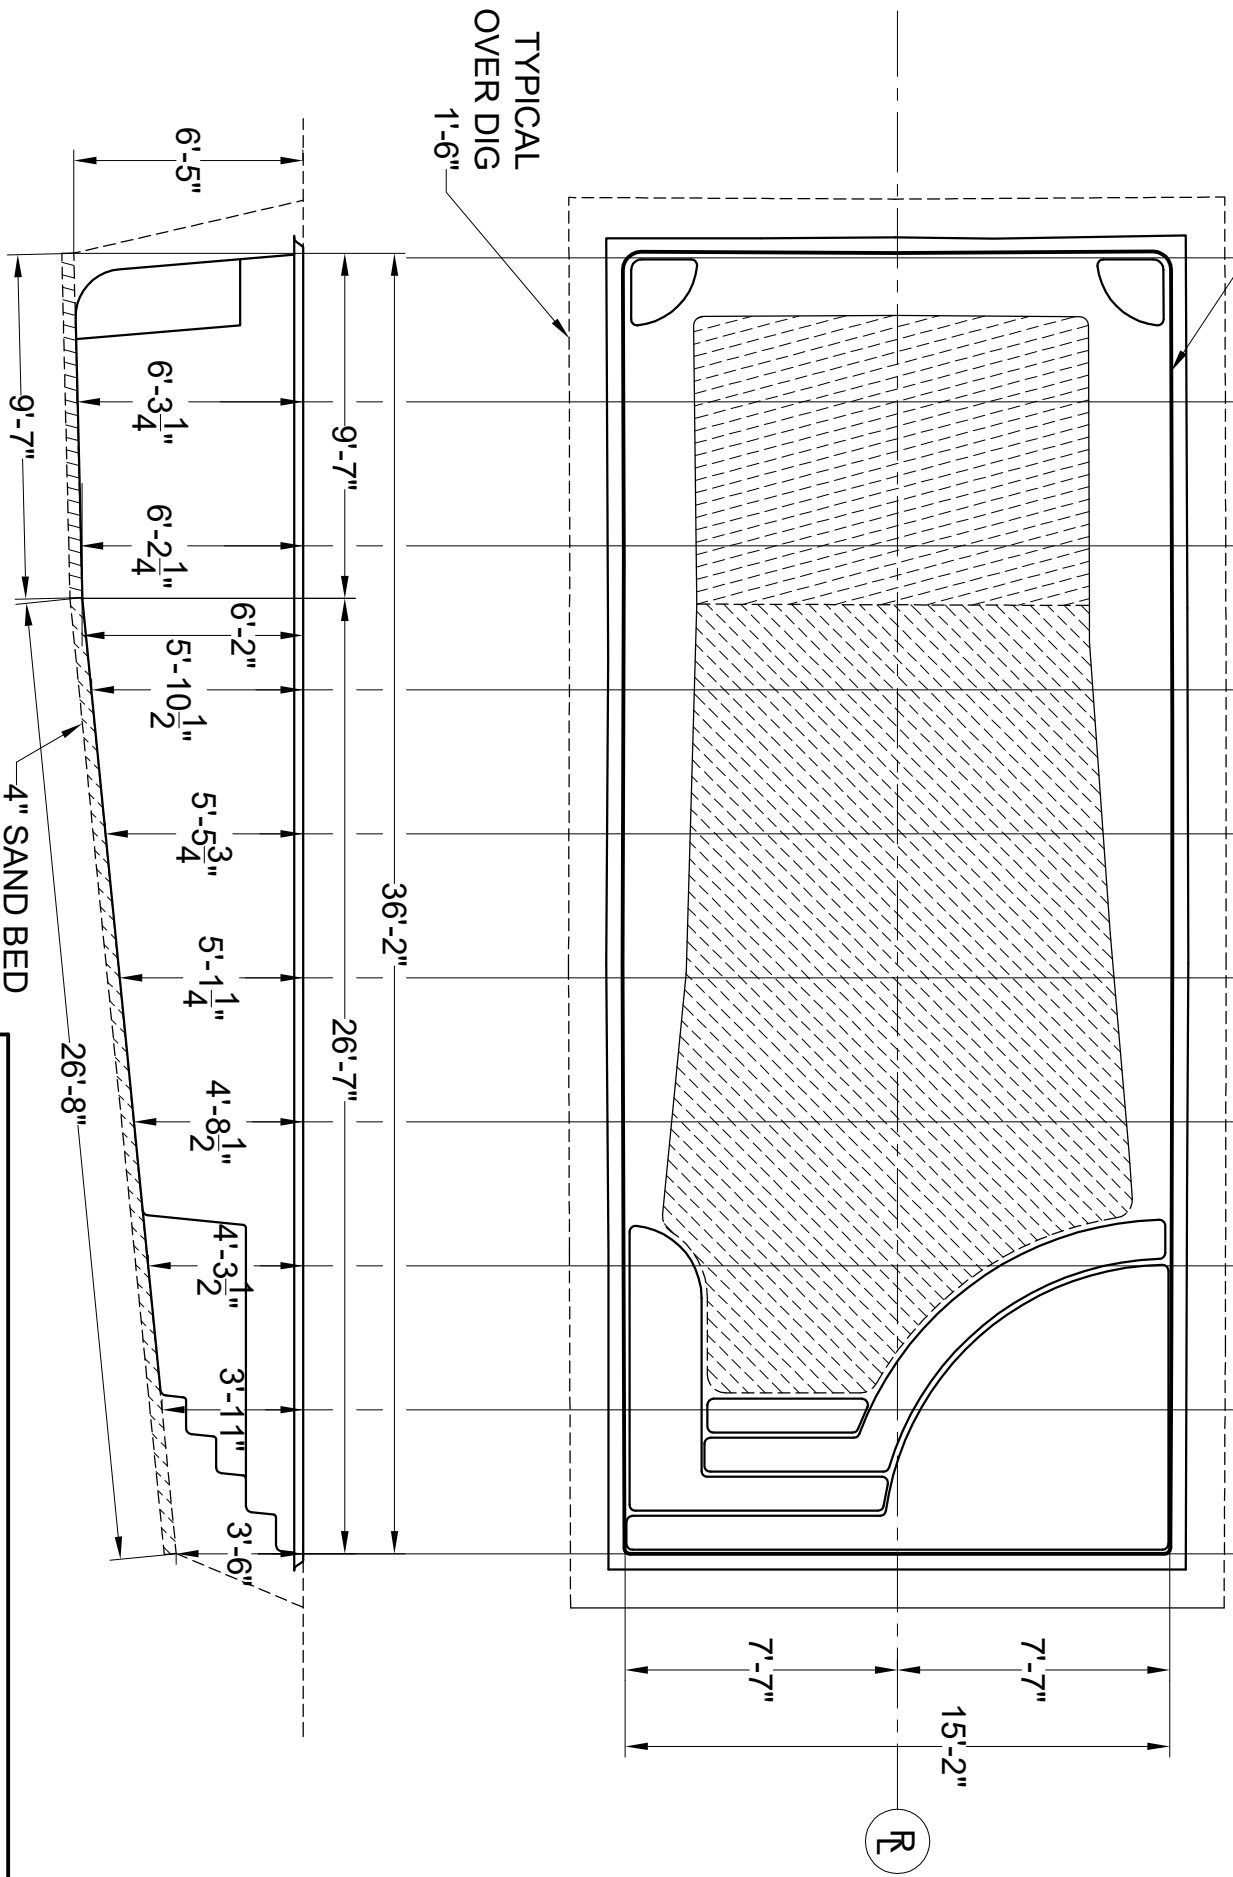

WEIGHT: 3100 LBS
 AREA: 545 SQ FT
 PERIMETER: 102 FT
 VOLUME: 14500 GAL

4" SAND BED

GREAT LAKES 595 - DIG PLAN	
SCALE 3/16"=1'-0"	DATE 05-17-17
DRAWN BY KLB	REVISION 01

ALL MEASUREMENTS AND QUANTITIES ARE BASED ON AVERAGES