


ALL MEASUREMENTS TO WATERS EDGE - ADD PREFERRED OVERDIG



WATERS EDGE

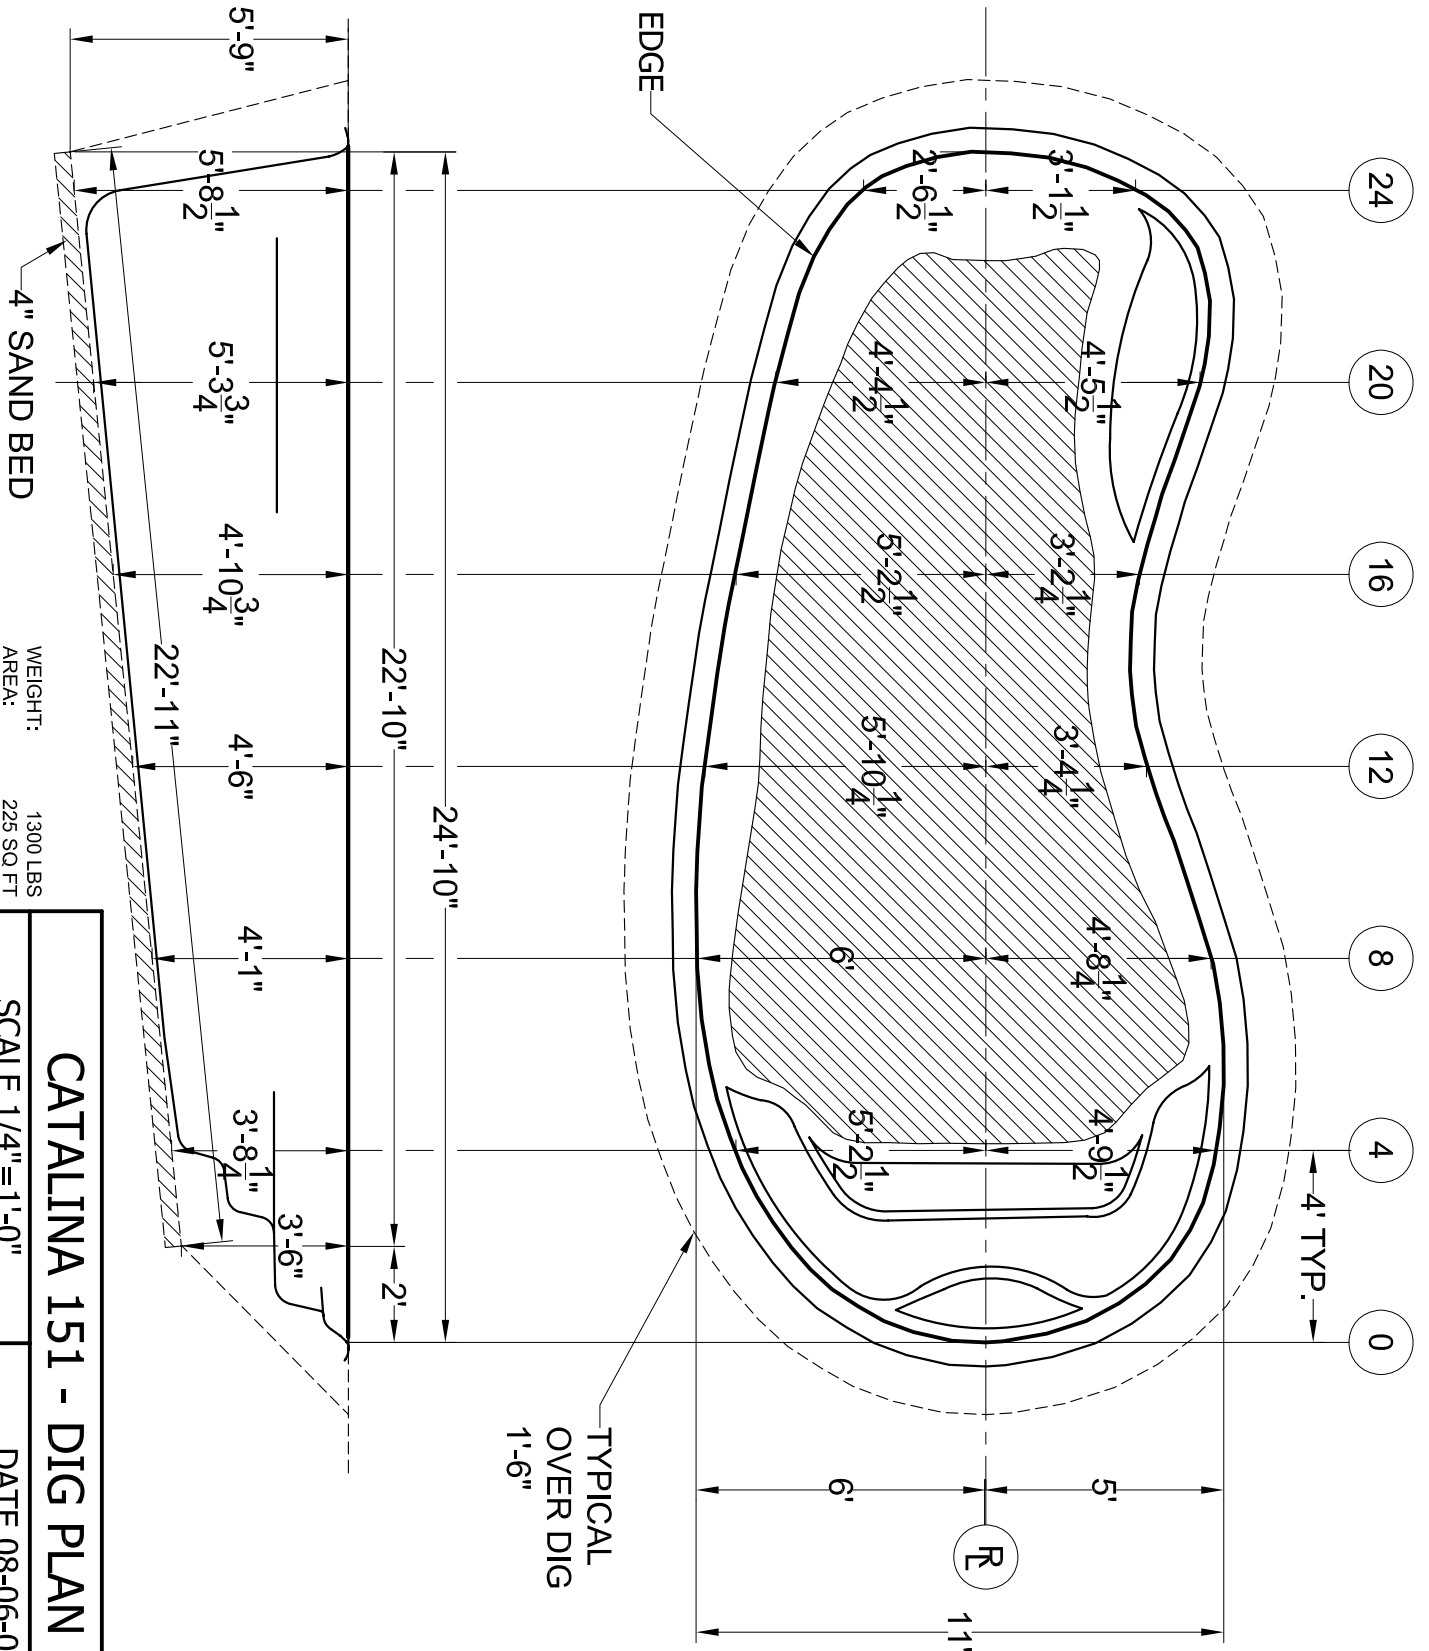

WEIGHT: 1300 LBS  
 AREA: 225 SQ FT  
 PERIMETER: 63 FT  
 VOLUME: 6800 GAL

### CATALINA 151 - DIG PLAN

SCALE 1/4" = 1'-0"

DATE 08-06-07

DRAWN BY KLB

REVISION 03

ALL MEASUREMENTS AND QUANTITIES ARE BASED ON AVERAGES