


ALL MEASUREMENTS TO WATERS EDGE - ADD PREFERRED OVERDIG

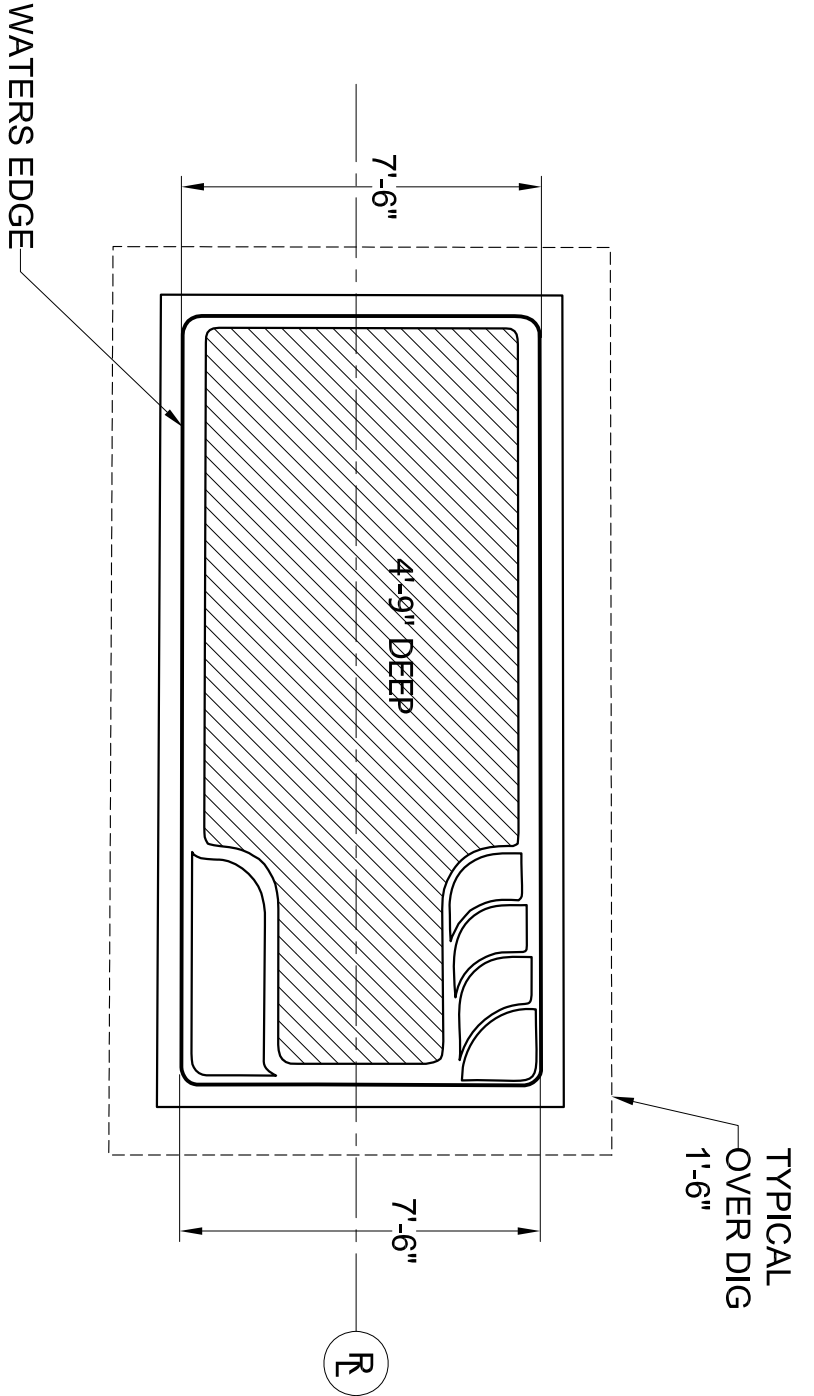

4" SAND BED

WEIGHT: 700 LBS  
 AREA: 121 SQ FT  
 PERIMETER: 47 FT  
 VOLUME: 3400 GAL

**CYBERLANE NO SPA 750 - DIG PLAN**

SCALE 1/4" = 1'-0"

DATE 08-22-05

DRAWN BY KLB

REVISION 01

ALL MEASUREMENTS AND QUANTITIES ARE BASED ON AVERAGES