




WATERS EDGE

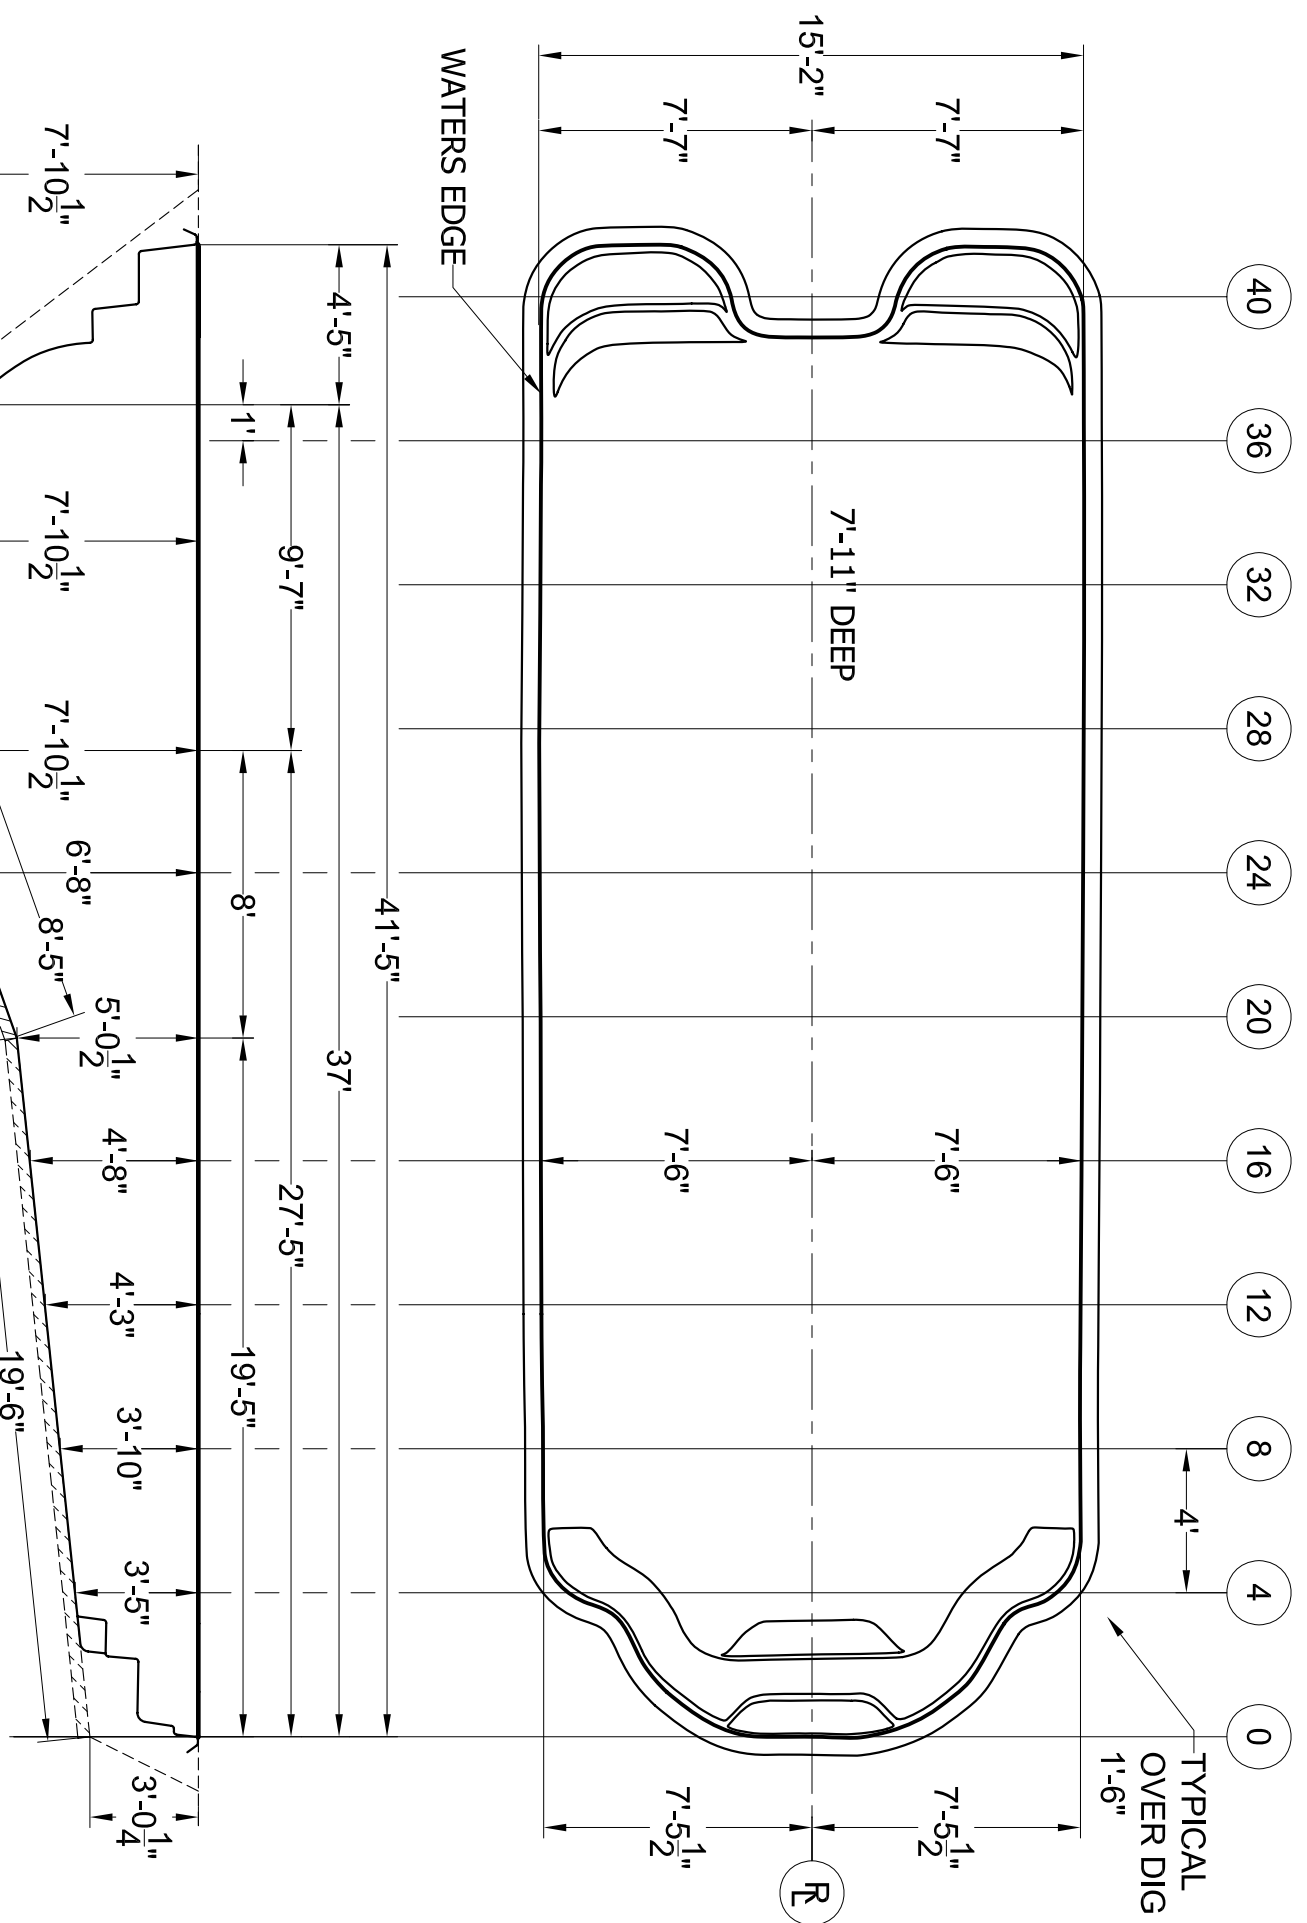

WEIGHT: 3300 LBS
 AREA: 590 SQ FT
 PERIMETER: 110 FT
 VOLUME: 20500 GAL

DALLAS 540 - DIG PLAN

SCALE 3/16"=1'-0"

DATE 06-30-05

DRAWN BY KLB

REVISION 01

ALL MEASUREMENTS AND QUANTITIES ARE BASED ON AVERAGES

ALL MEASUREMENTS TO WATERS EDGE - ADD PREFERRED OVERDIG

- 40
- 36
- 32
- 28
- 24
- 20
- 16
- 12
- 8
- 4
- 0

TYPICAL OVER DIG 1'-6"

R