


ALL MEASUREMENTS TO WATERS EDGE - ADD PREFERRED OVERDIG

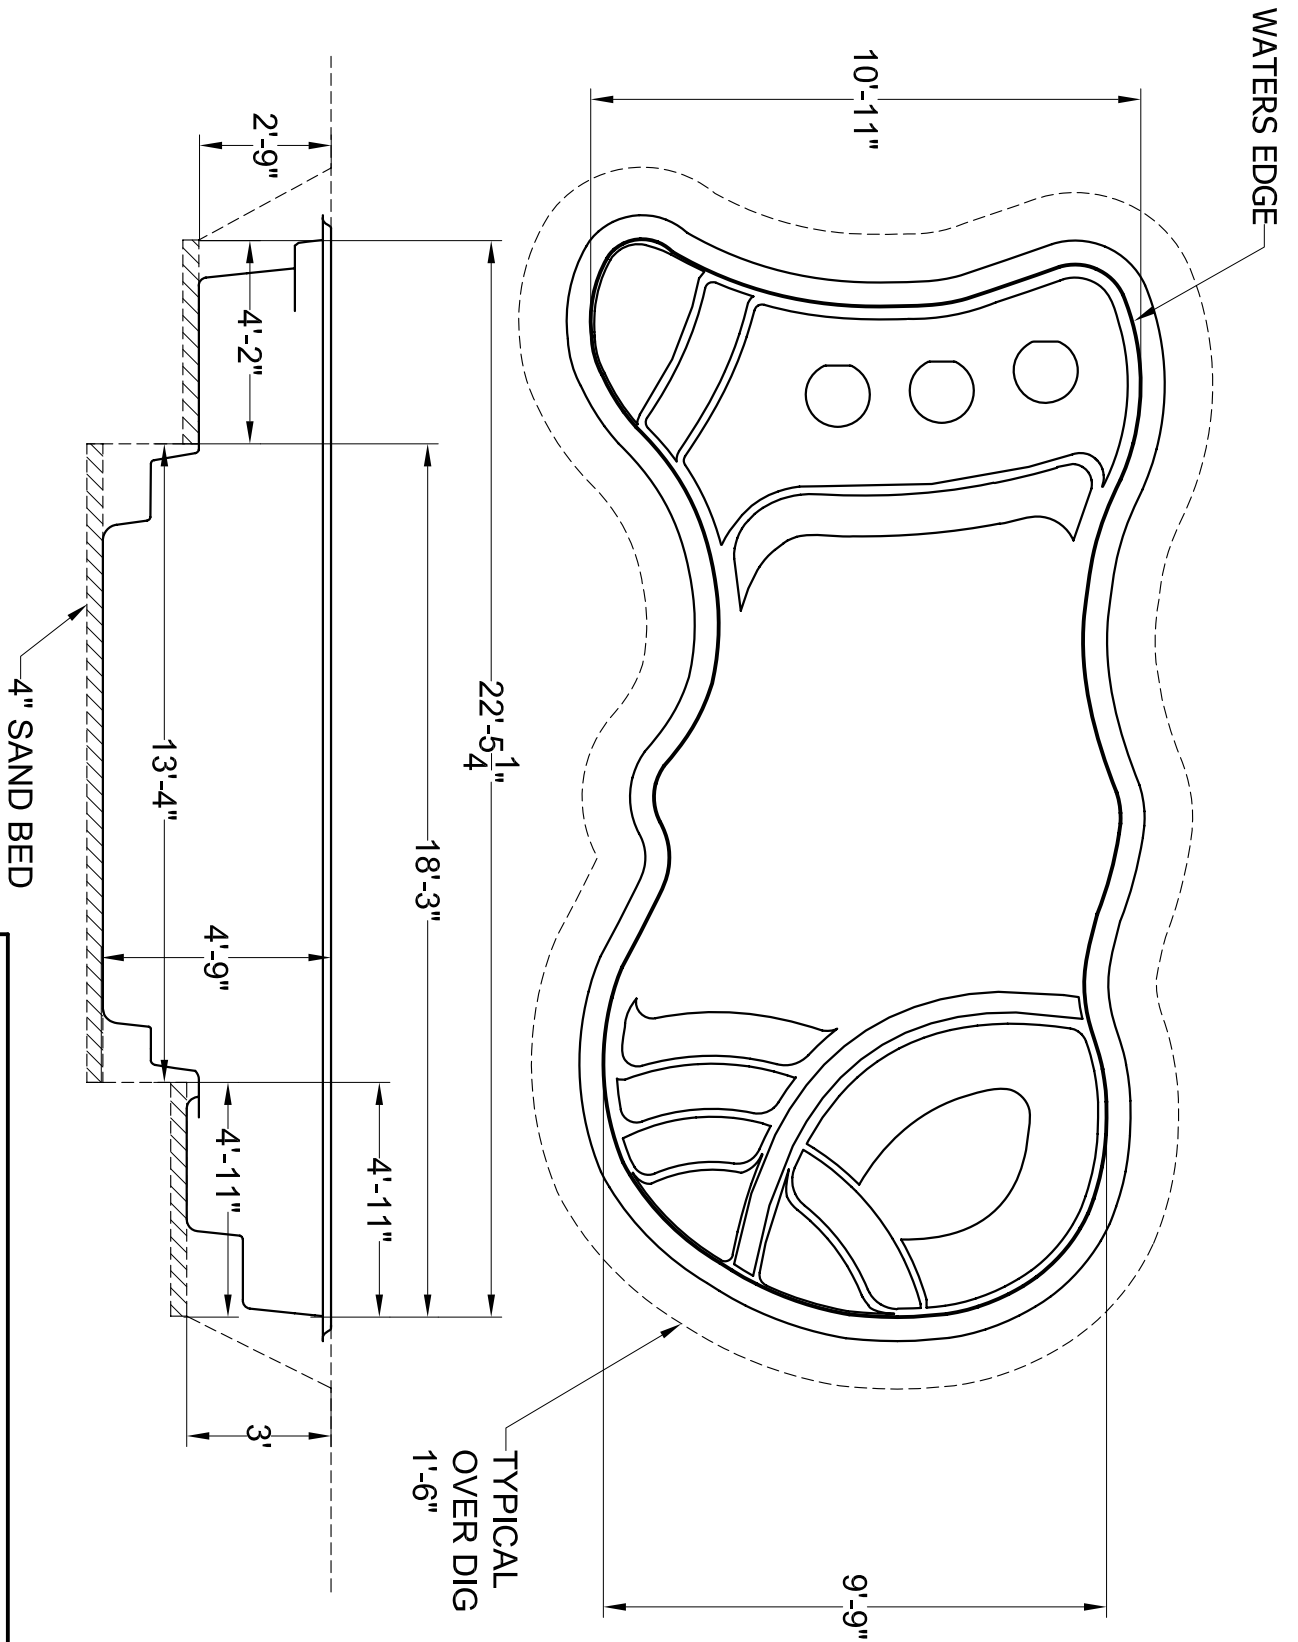

WEIGHT: 1300 LBS
 AREA: 197 SQ. FT.
 PERIMETER: 64 FT
 VOLUME: 6800 GAL

KOKOHANI P30 - DIG PLAN

SCALE 1/4" = 1'-0"

DATE 01-25-08

DRAWN BY KLB

REVISION 01

ALL MEASUREMENTS AND QUANTITIES ARE BASED ON AVERAGES