


ALL MEASUREMENTS TO WATERS EDGE - ADD PREFERRED OVERDIG

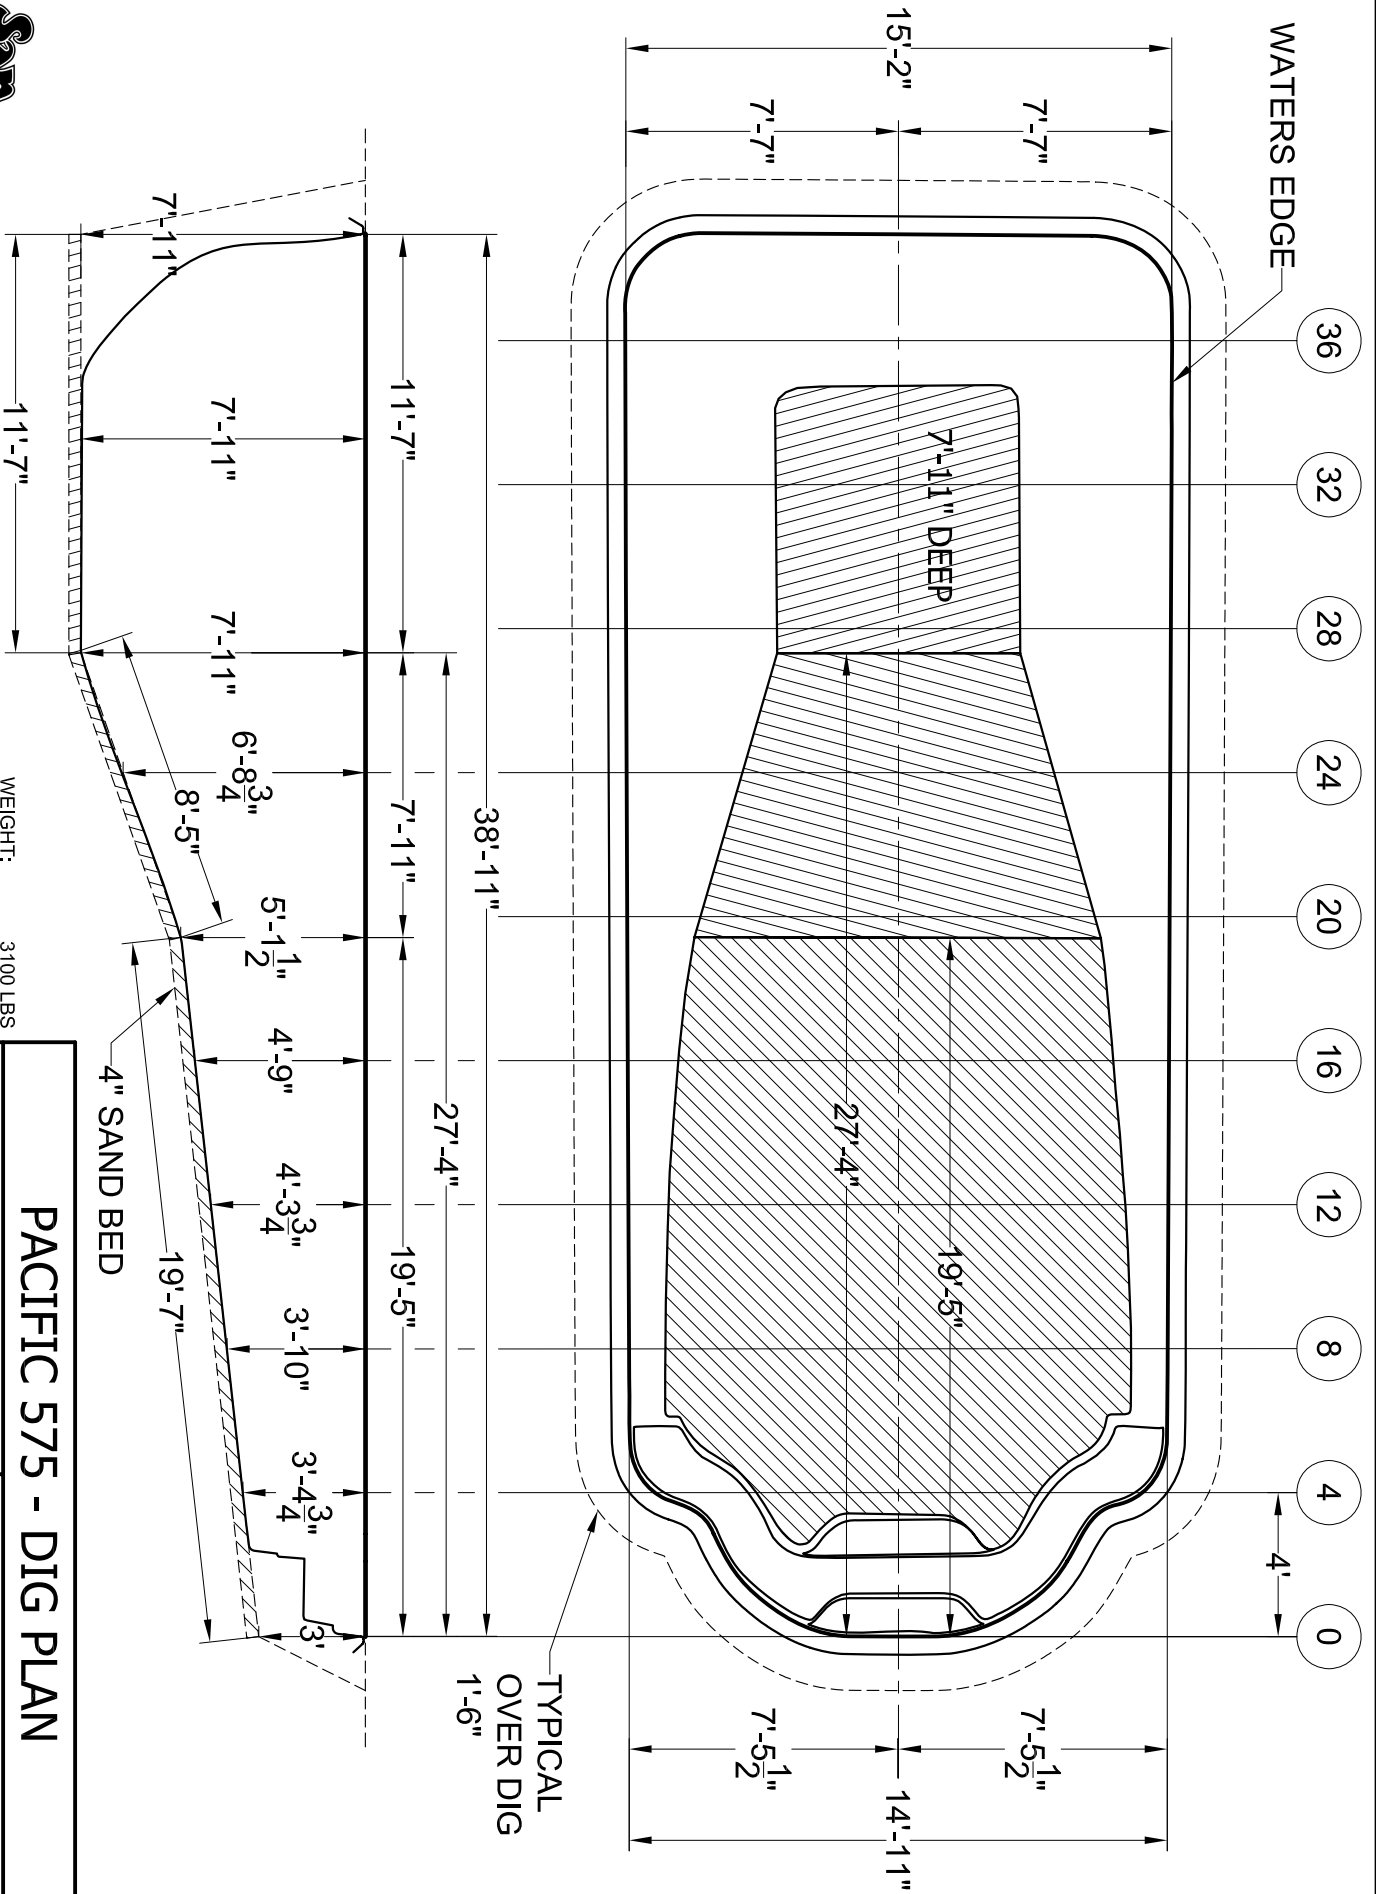

**PACIFIC 575 - DIG PLAN**

SCALE 3/16"=1'-0"

DATE 08-05-05

DRAWN BY KLB

REVISION 01

ALL MEASUREMENTS AND QUANTITIES ARE BASED ON AVERAGES