



**PLAN VIEW**

SCALE 1/4" = 1'-0"

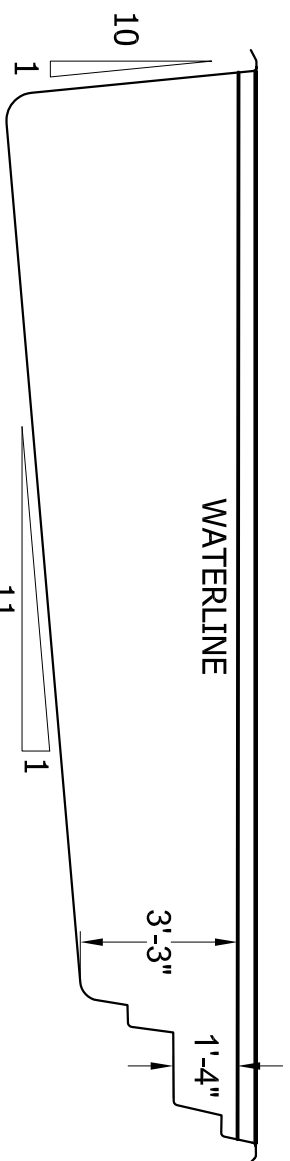


**ELEVATION**

SCALE 1/4" = 1'-0"

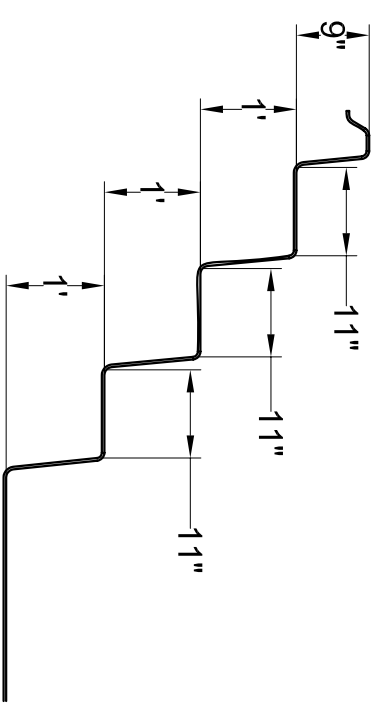

**STEP SECTION A-A**

SCALE 1/2" = 1'-0"

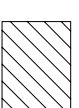

NON-SKID

AREA: 183 SQ FT  
 PERIMETER: 57 FT  
 VOLUME: 5100 GAL

|                             |               |
|-----------------------------|---------------|
| <b>BAYSIDE 220 - NSPI-5</b> |               |
| SCALE AS NOTED              | DATE 05-27-08 |
| DRAWN BY KLB                | REVISION 03   |