



**PLAN VIEW**

SCALE 3/16" = 1'-0"

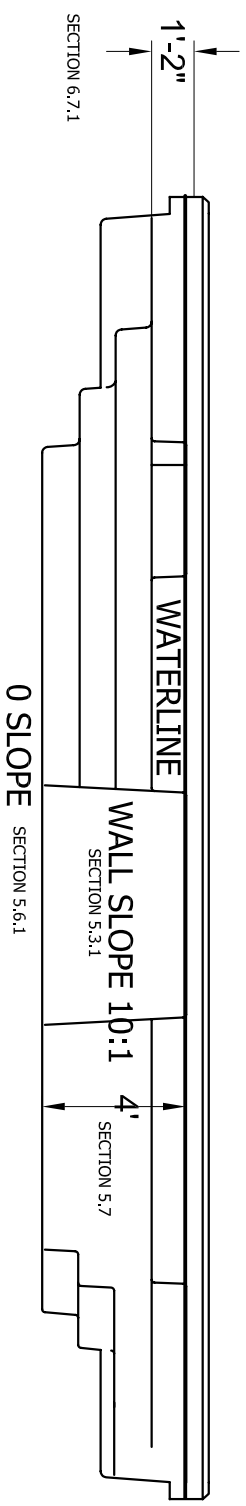


**ELEVATION**

SCALE 3/16" = 1'-0"

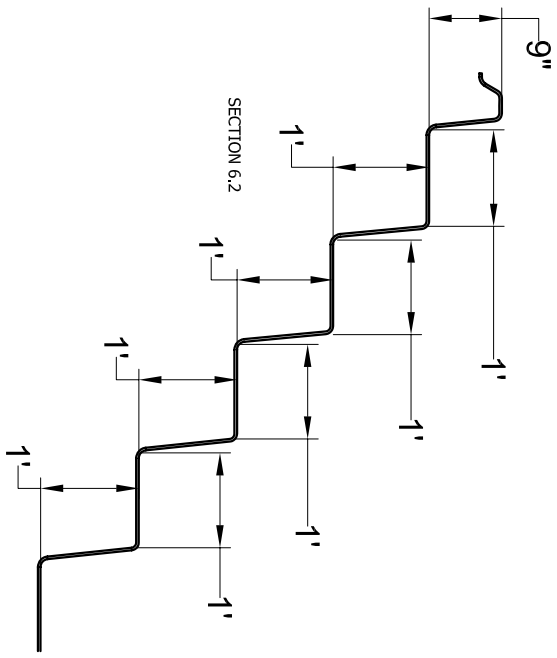

**STEP SECTION A-A**

SCALE 1/2" = 1'-0"

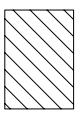

NON-SKID (SECTION 8.1)

AREA: 354 SQ. FT.  
PERIMETER: 90 FT.  
VOLUME: 8800 GAL.

<b>IPPOOL 725 NSPI-5</b>	
SCALE AS NOTED	DATE 05-30-08
DRAWN BY KLB	REVISION 01