


PLAN VIEW
 SCALE 1/4" = 1'-0"

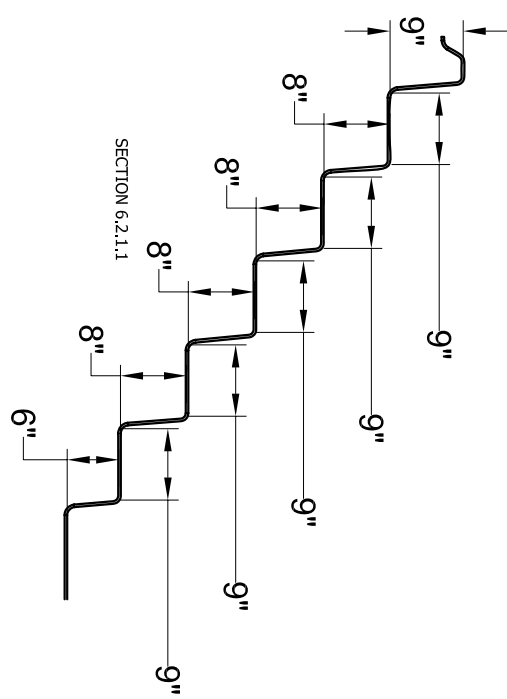


STEP SECTION A-A
 SCALE 1/2" = 1'-0"
 NOTE: STEPS REQUIRE A HANDRAIL



ELEVATION
 SCALE 1/4" = 1'-0"

AREA: 229 SQ.FT
 PERIMETER: 65 FT
 VOLUME: 6200 GAL

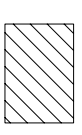

NON-SKID (SECTION 8.1)

KOKOMO 110 NSPI-5	
SCALE AS NOTED	DATE 05-30-08
DRAWN BY KLB	REVISION 01