



**PLAN VIEW**  
SCALE 3/16" = 1'-0"

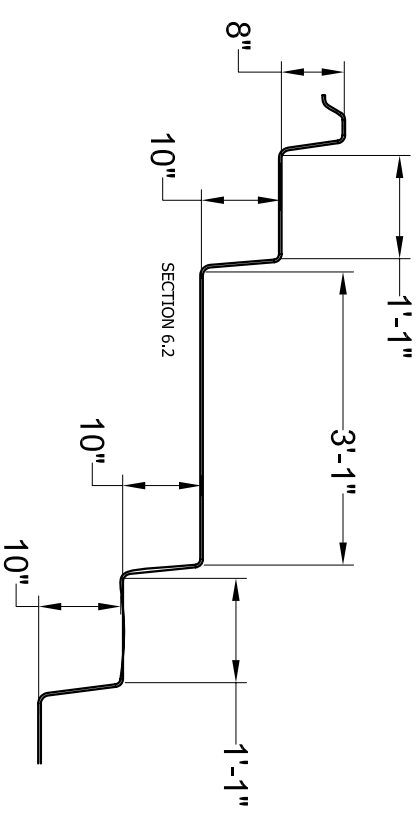

**STEP SECTION A-A**  
SCALE 1/2" = 1'-0"

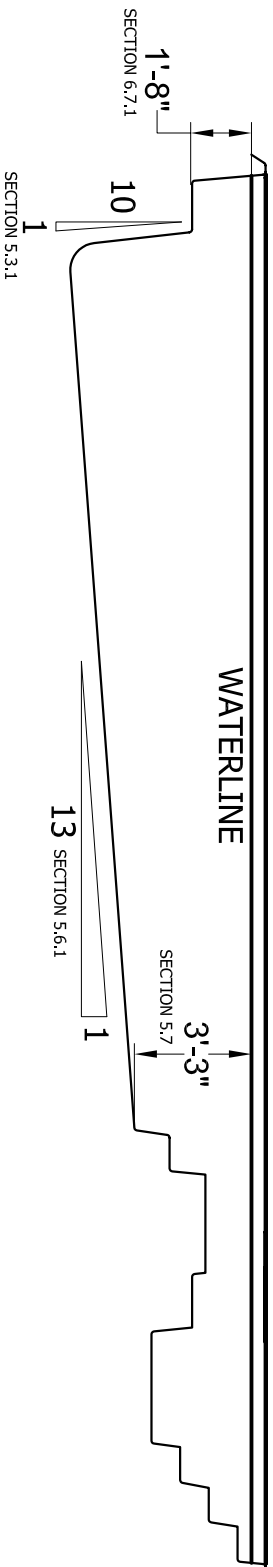

**ELEVATION**  
SCALE 3/16" = 1'-0"

AREA: 447 SQ.FT  
PERIMETER: 117 FT  
VOLUME: 14100 GAL

AS PER SECTION 8.1, ALL SURFACES WITHIN THE POOL INTENDED TO PROVIDE FOOTING FOR BATHERS HAVE SLIP RESISTING SURFACES

**OLYMPUS 875 NSPI-5**

SCALE AS NOTED	DATE 05-31-08
DRAWN BY KLB	REVISION 01