



255 SQ IN TREAD SURFACE AREA

SECTION 6.2.1

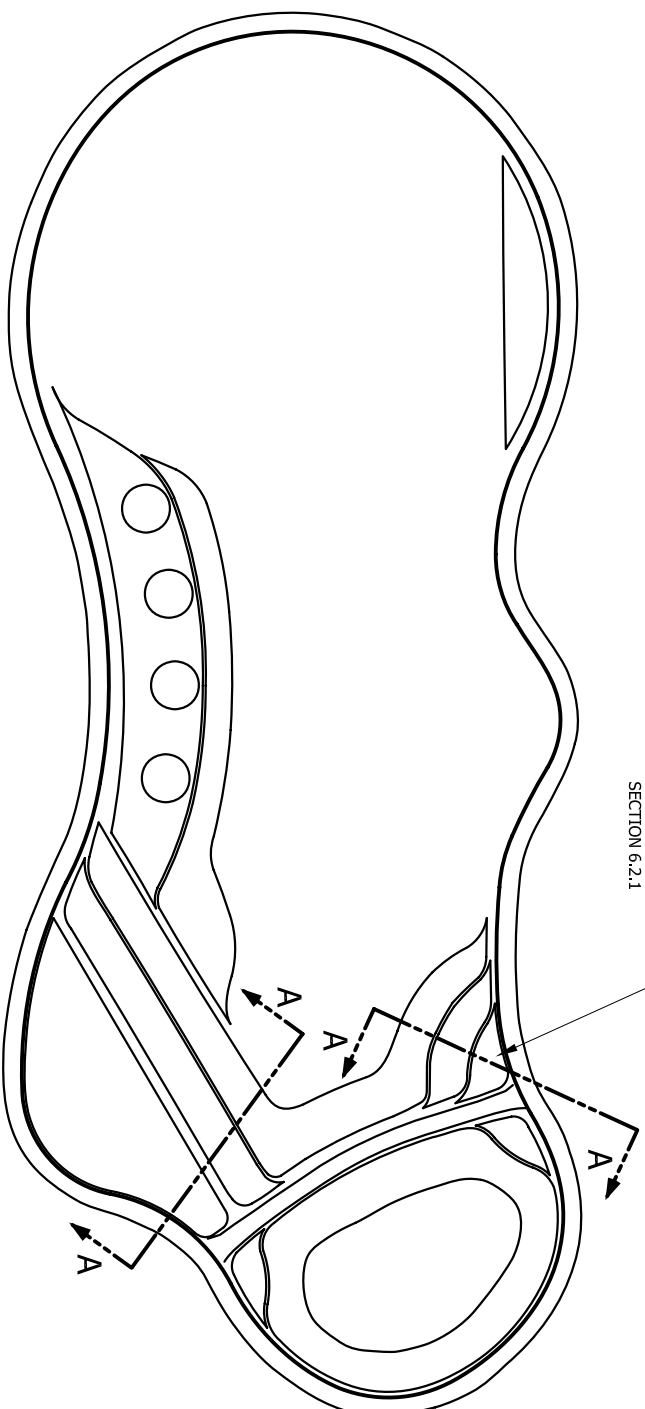


PLAN VIEW

SCALE 3/16" = 1'-0"

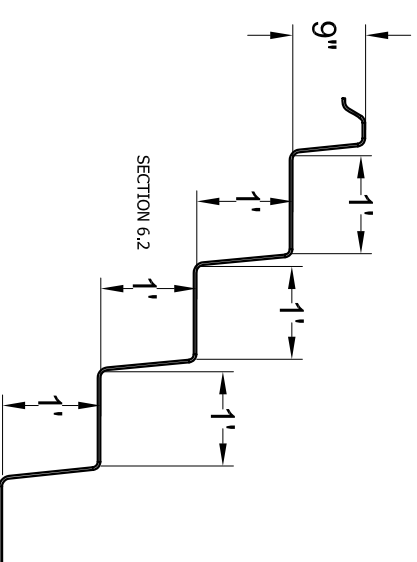

STEP SECTION A-A

SCALE 1/2" = 1'-0"

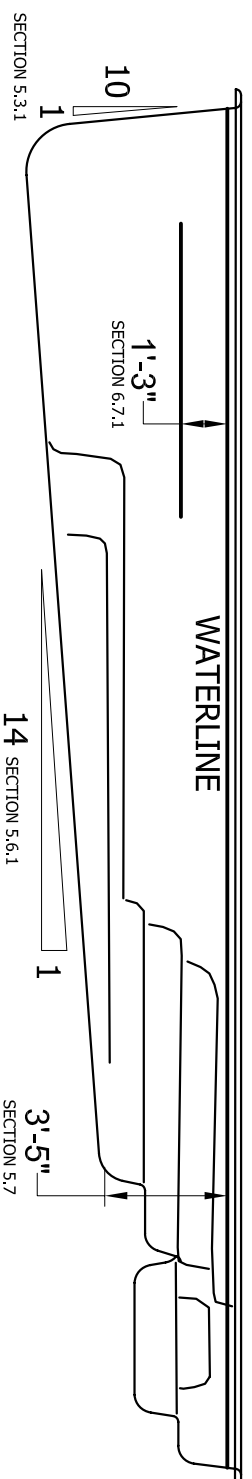

ELEVATION

SCALE 3/16" = 1'-0"

AREA: 448 SQ.FT
 PERIMETER: 95 FT
 VOLUME: 14000 GAL

AS PER SECTION 8.1, ALL SURFACES WITHIN THE POOL INTENDED TO PROVIDE FOOTING FOR BATHERS HAVE SLIP RESISTING SURFACES

PLEASURE ISLAND 285 NSPI-5

SCALE AS NOTED

DATE 05-31-08

DRAWN BY KLB

REVISION 01